




EXISTING GROUND SYSTEM -

120 equally spaced, buried copper radials 80.8 m in length plus 120 buried copper radials 15.2 m in length interspersed between the longer radials about the base of each existing tower. Intersecting radials shortened and bonded to transverse copper strap between towers where required.

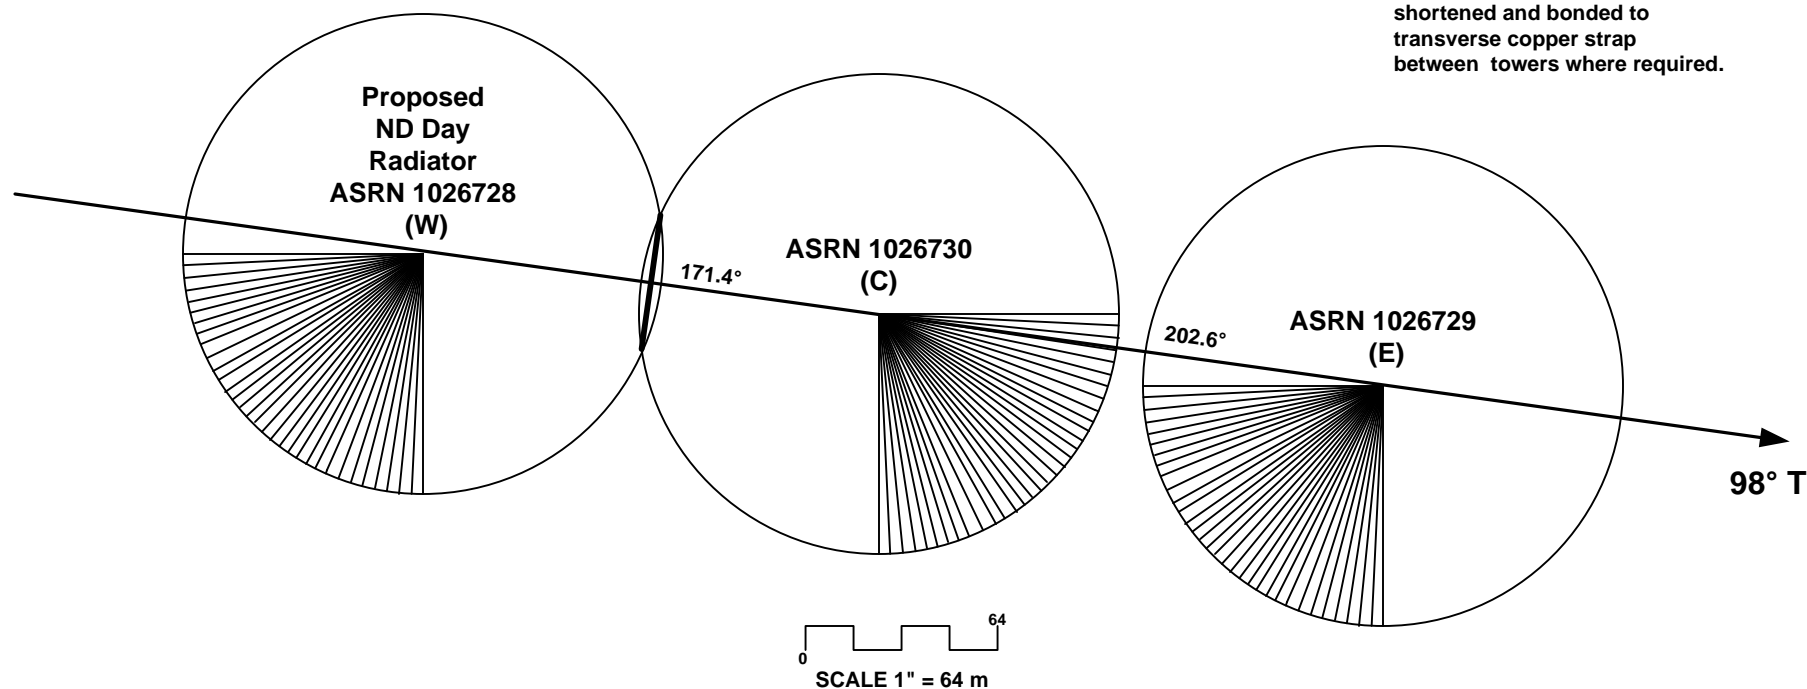

Site Plot
Existing Towers and Ground System
KOGA (AM)
NO NEW TOWER CONSTRUCTION PROPOSED
ASR# 1267556 in the existing daytime array will be dismantled