


Exhibit 9 - Construction Parameters

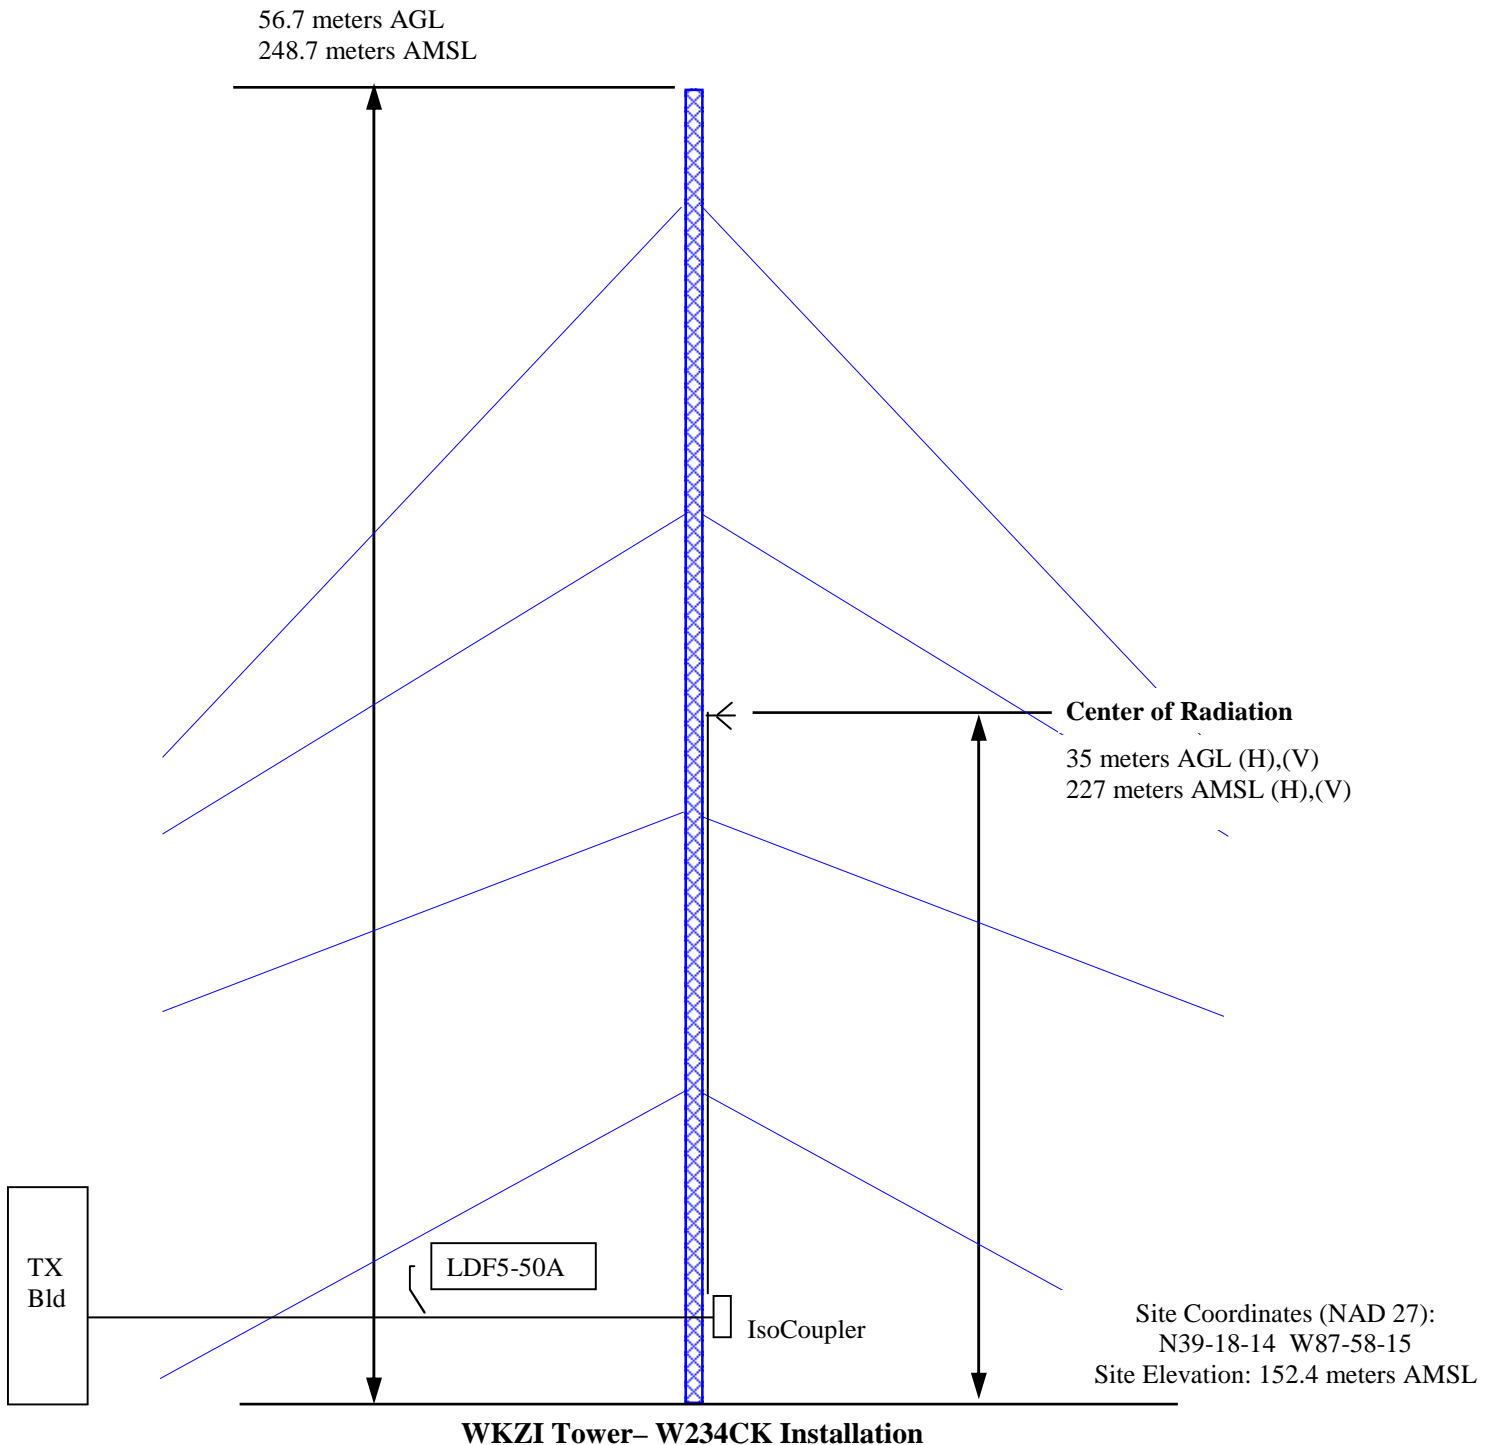

Note: Drawing not to scale