


CP Modification  
KJOU-LP  
Facility ID: 130272  
Ch. 12, 3.0kW, 1051 m

Prepared For:  
COCOLA  
BROADCASTING  
COMPANIES, LLC

May 2020

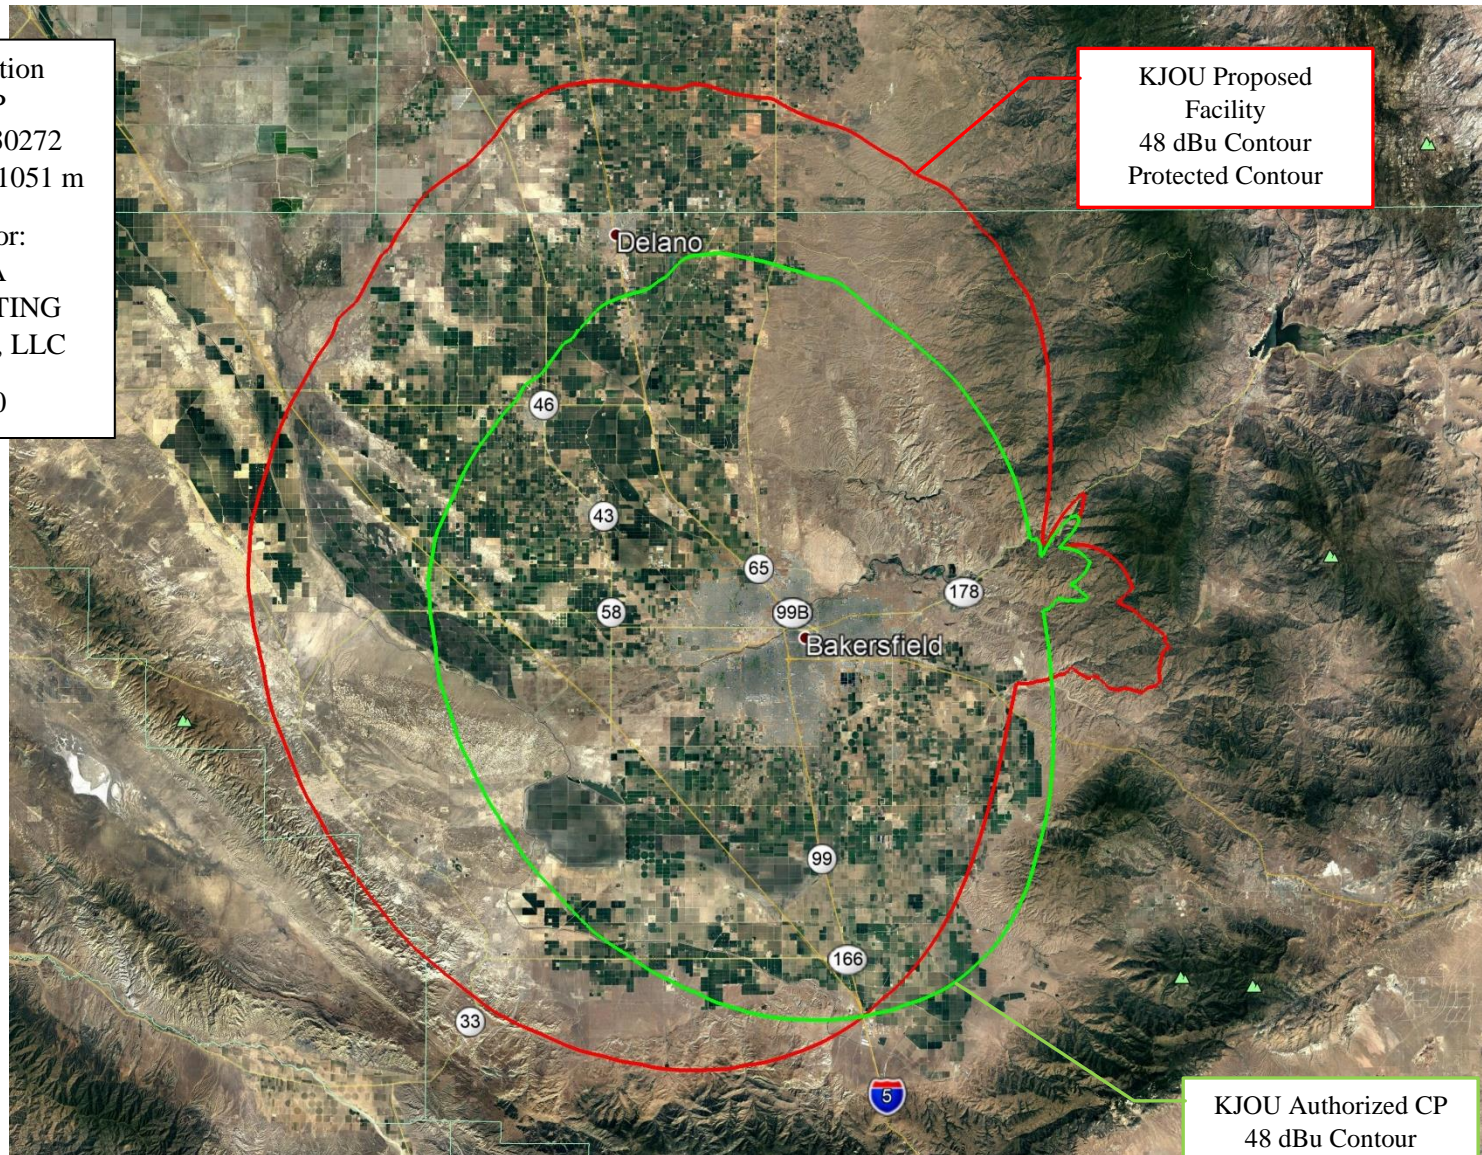

KJOU Proposed  
Facility  
48 dBu Contour  
Protected Contour

KJOU Authorized CP  
48 dBu Contour  
Protected Contour