


Strobe

Strobe

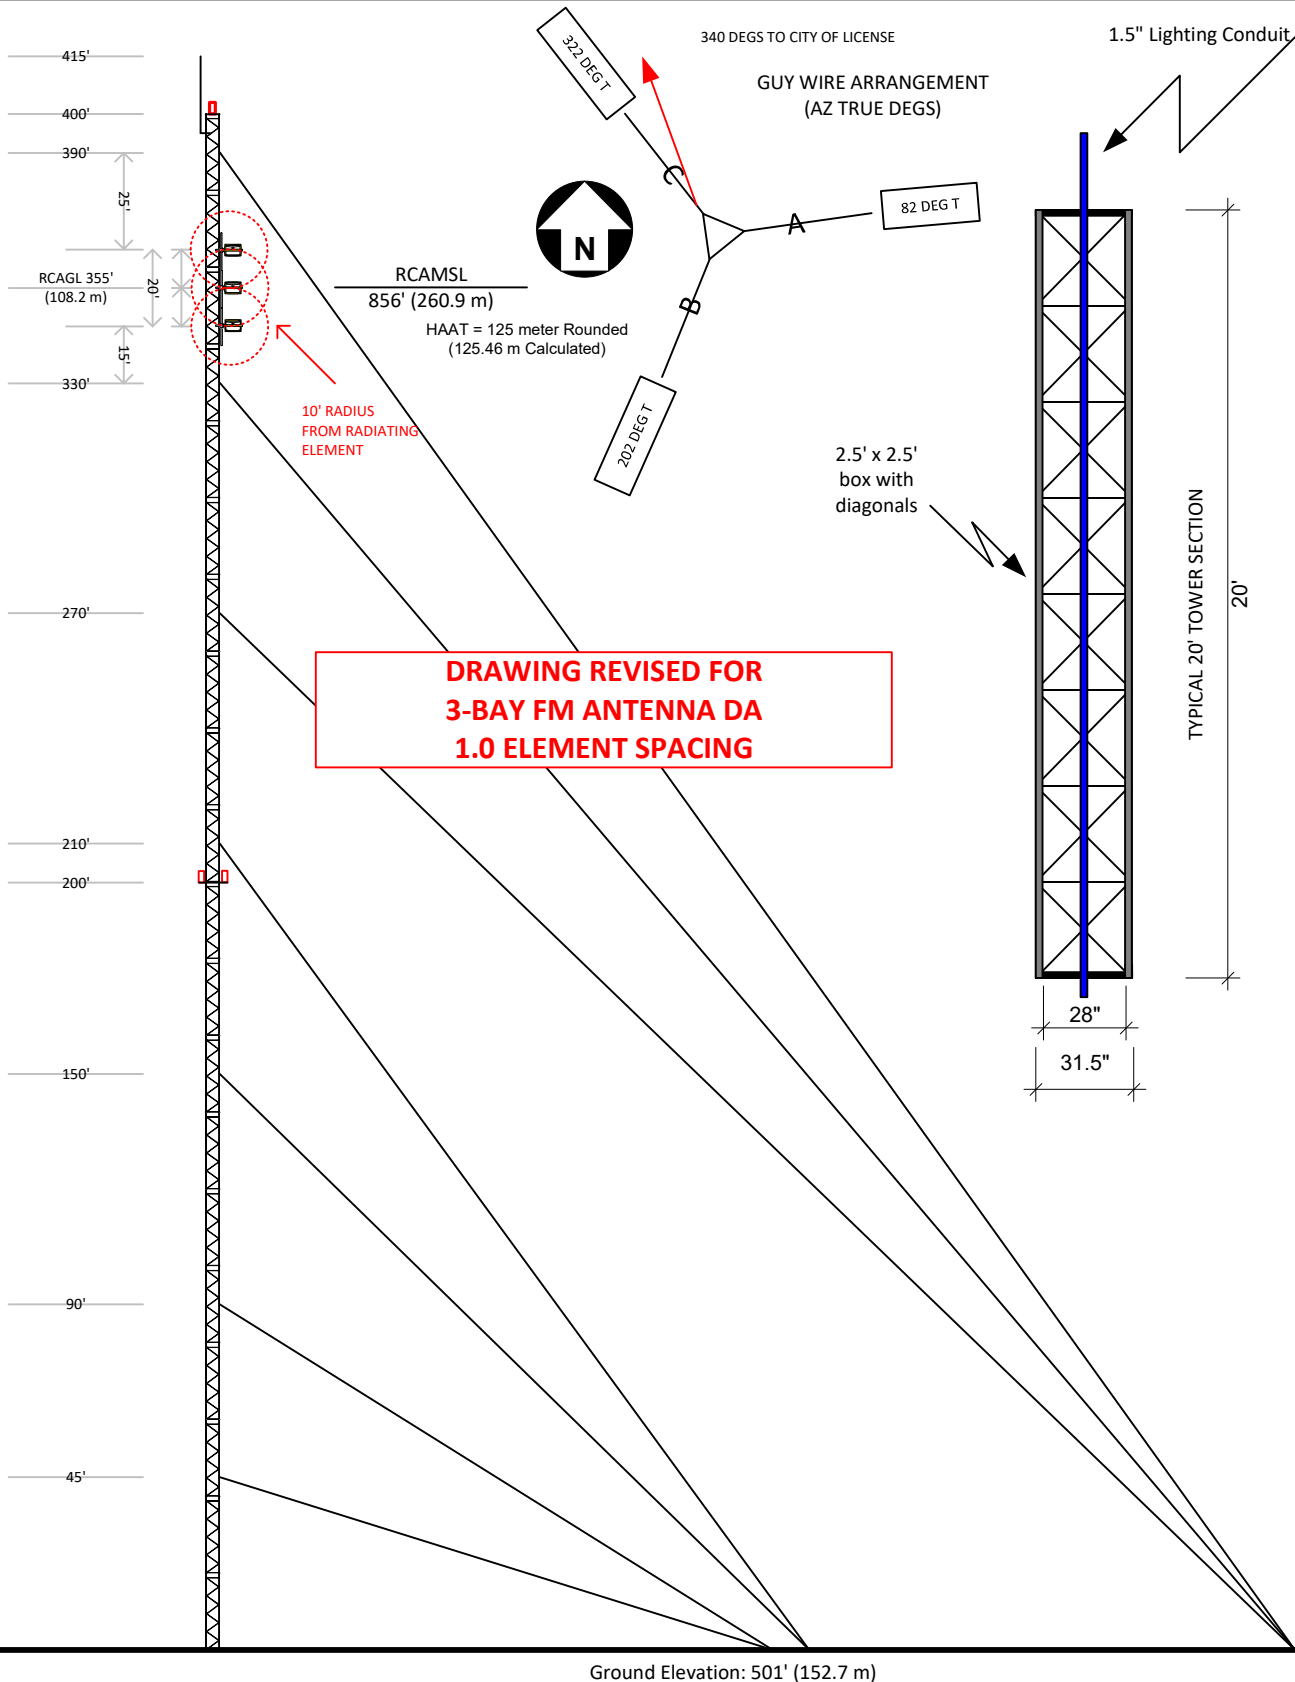

T Z SAWYER TECHNICAL
CONSULTANTS

Tel.: (703) 848-2130
www.tzsawyer.com

FALL CHURCH, VIRGINIA 22043-2555

(c) 2022, ALL RIGHTS RESERVED

WWSL (FM) VERTICAL SKETCH OF SUPPORTING STRUCTURE

PHILADELPHIA, MS

FIGURE
2

SIZE
A

CAGE NO
N/A

DWG NO
20220502.WWSL.F2

REV
1.1

SCALE
1" = 50'
VERTICAL ONLY

REVISED MAY 2022

SHEET