


The Applicant will install a diplexer unit complete with all detuning filters and traps to ensure no interference to WATB. The applicant also understands his responsibility to ensure the WATB directional pattern will be in compliance with its licensed parameters after construction is complete.

TRUE  
NORTH



Joiner Avenue

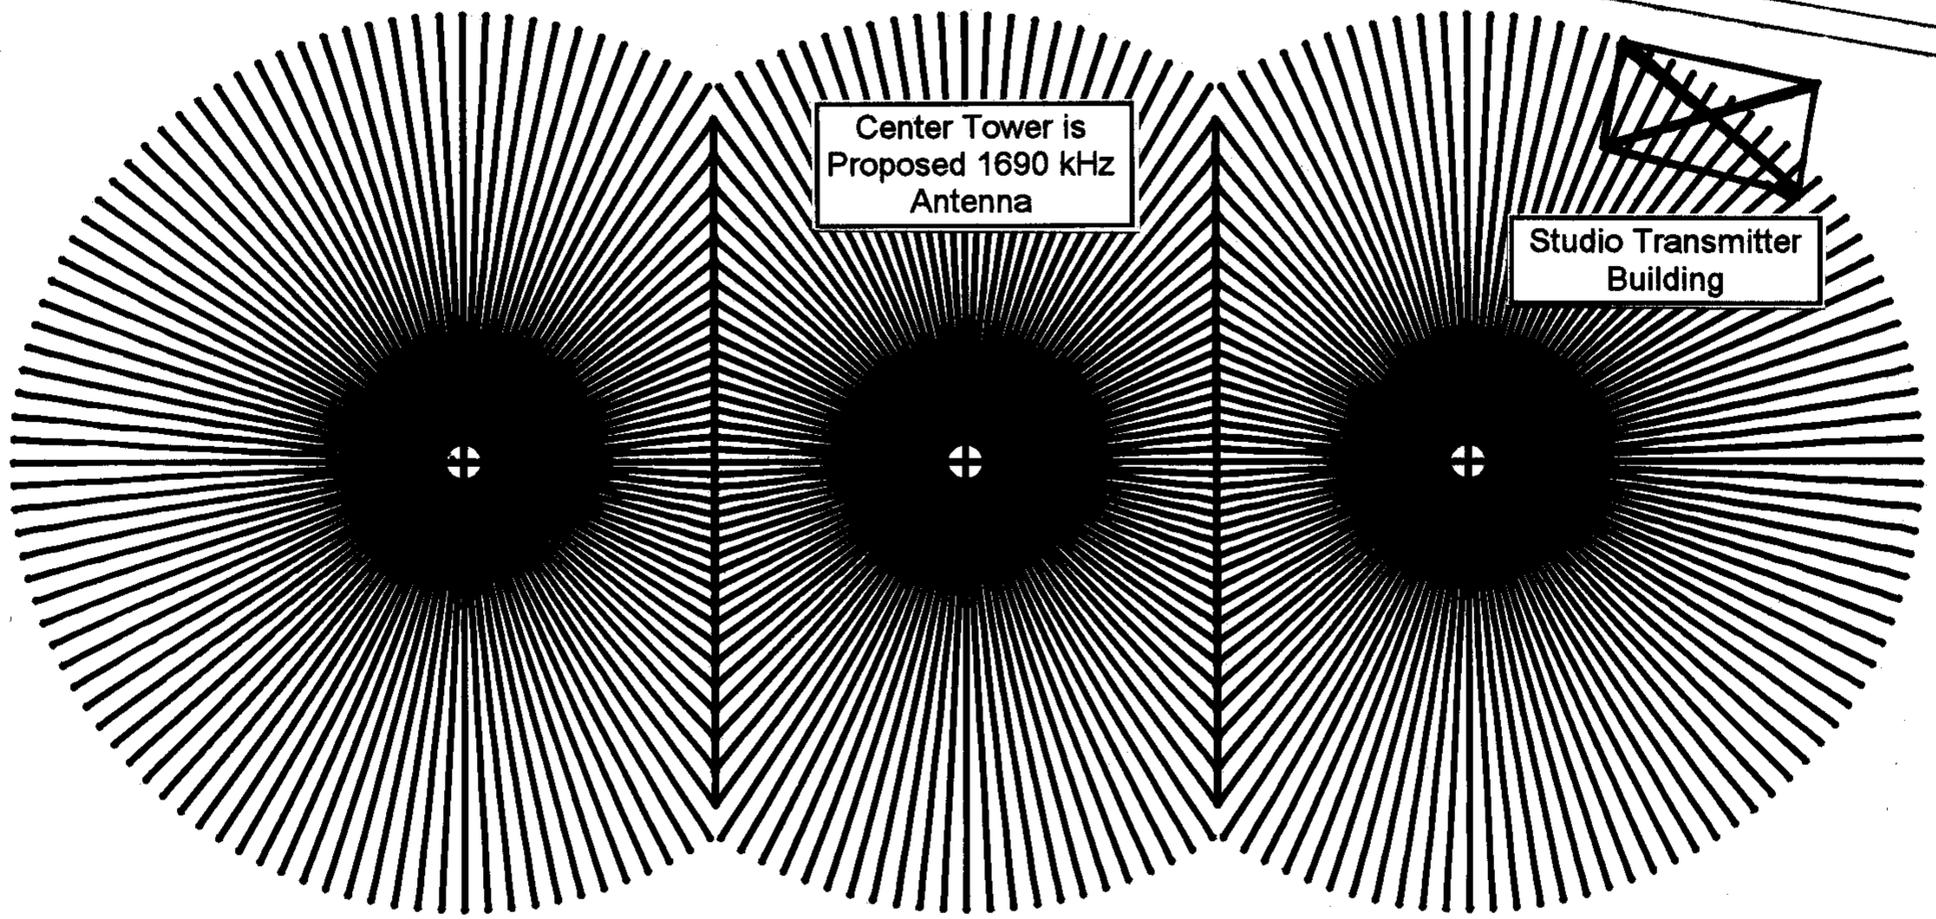

Center Tower is  
Proposed 1690 kHz  
Antenna

Studio Transmitter  
Building

Creek

**SITE DETAIL MAP**

**EXHIBIT #10-2**  
**Modification of Construction Permit**  
**BP-19970613AR**  
**WSWK – 1690 kHz 10/1 kW Unlimited**  
**Avondale Estates, Georgia**  
July 2001

SCALE OF FEET – 100 FT/IN.



0 25 50 75 100 125 150 175 200

**BROMO** BROADCAST  
TECHNICAL CONSULTANTS  
**COMMUNICATIONS**