

EXHIBIT 13

Waiver Request of Section 74.1204
Elizabeth City, NC W217BQ - 18 Watts ERP
Minor Change in a Licensed Station
Channel 219 / 91.7MHz
Calvary Chapel of Twin Falls, Inc.
August 2011

The proposed site is contained entirely inside the service contour of second-adjacent FM Station WKSA Moyock, NC

Please Note: Only the Frequency/Channel and an increase in ERP is proposed for a change. The Telewave ANT90 transmit antenna and the transmit cable will remain on the tower and not be changed. The tower owner has modified the tower coordinates, ground level and height of the tower in 2010. These changes are reflected on the engineering page.


WKSA

The proposed site is contained entirely inside the service contour of second-adjacent FM Station WKSA, 221C3, 14.5kW, Moyock, NC. The level of least arriving protected F(50,50) signal is 63.2-dBu and using the U/D method for calculating proposed interference, the interfering contour is 103.2-dBu (free-space contour method employed). The interfering signal would, in the worst case at the maximum radial, extend 210 meters, or 687 feet, from the center of radiation, already existing at 84 meters or 275.5 feet above ground level. From the center of radiation, this interfering contour reaches a distance of 625 feet from the base of the tower. Attached is a portion of the USGS Elizabeth City (NC) Quadrangle showing this site is not in a highly populated area. A Google Earth map is attached and shows the closest residence at 640.98 feet from the base of the tower (Vertical Plane Sketch attached) and various other residences in relationship to the tower, along with a number of outbuildings, which are located within the interfering contour. These are uninhabited outbuildings used for various storage, but no residences, businesses or major roadways are located within this interference contour, therefore Calvary Chapel of Twin Falls, Inc. respectfully requests a waiver of the FM translator contour overlap regulations with respect to second-adjacent FM Station WKSA Moyock, NC.

VERTICAL PLANE SKETCH

ELIZABETH CITY, NC

W217BQ

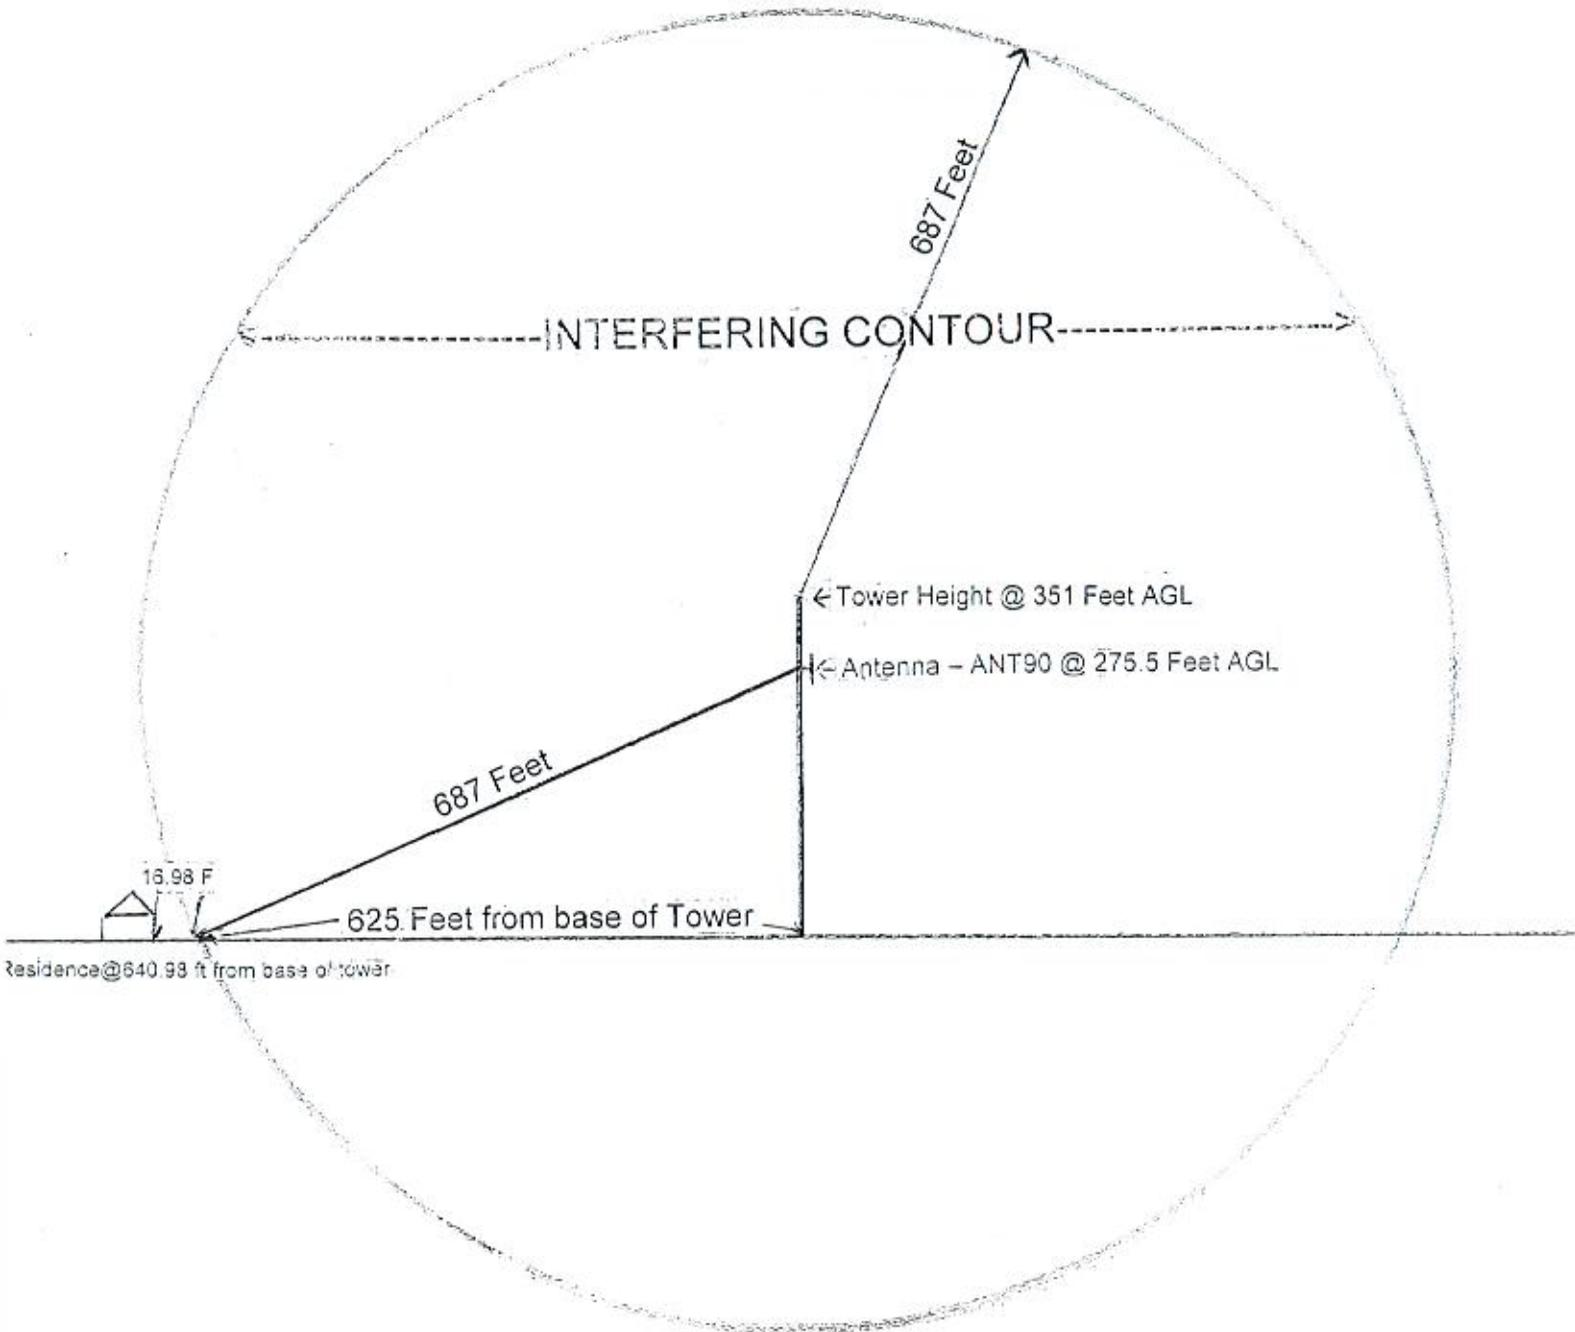

Scale = 1" = 100'

