


GROUND SYSTEM CONSISTS OF 120 RADIALS SPACED EVERY 3° DEGREES ABOUT TOWER  
#10 SD COPPER STRAP 32-75meters IN LENGTH PLUS A 10meter BY 10meter GROUND SCREEN.



**HATFIELD & DAWSON**  
CONSULTING ENGINEERS

EXHIBIT 10-1  
DIAGRAM OF GROUND SYSTEM  
WPET(AM) 950kHz  
GREENSBORO, NC

6/2002

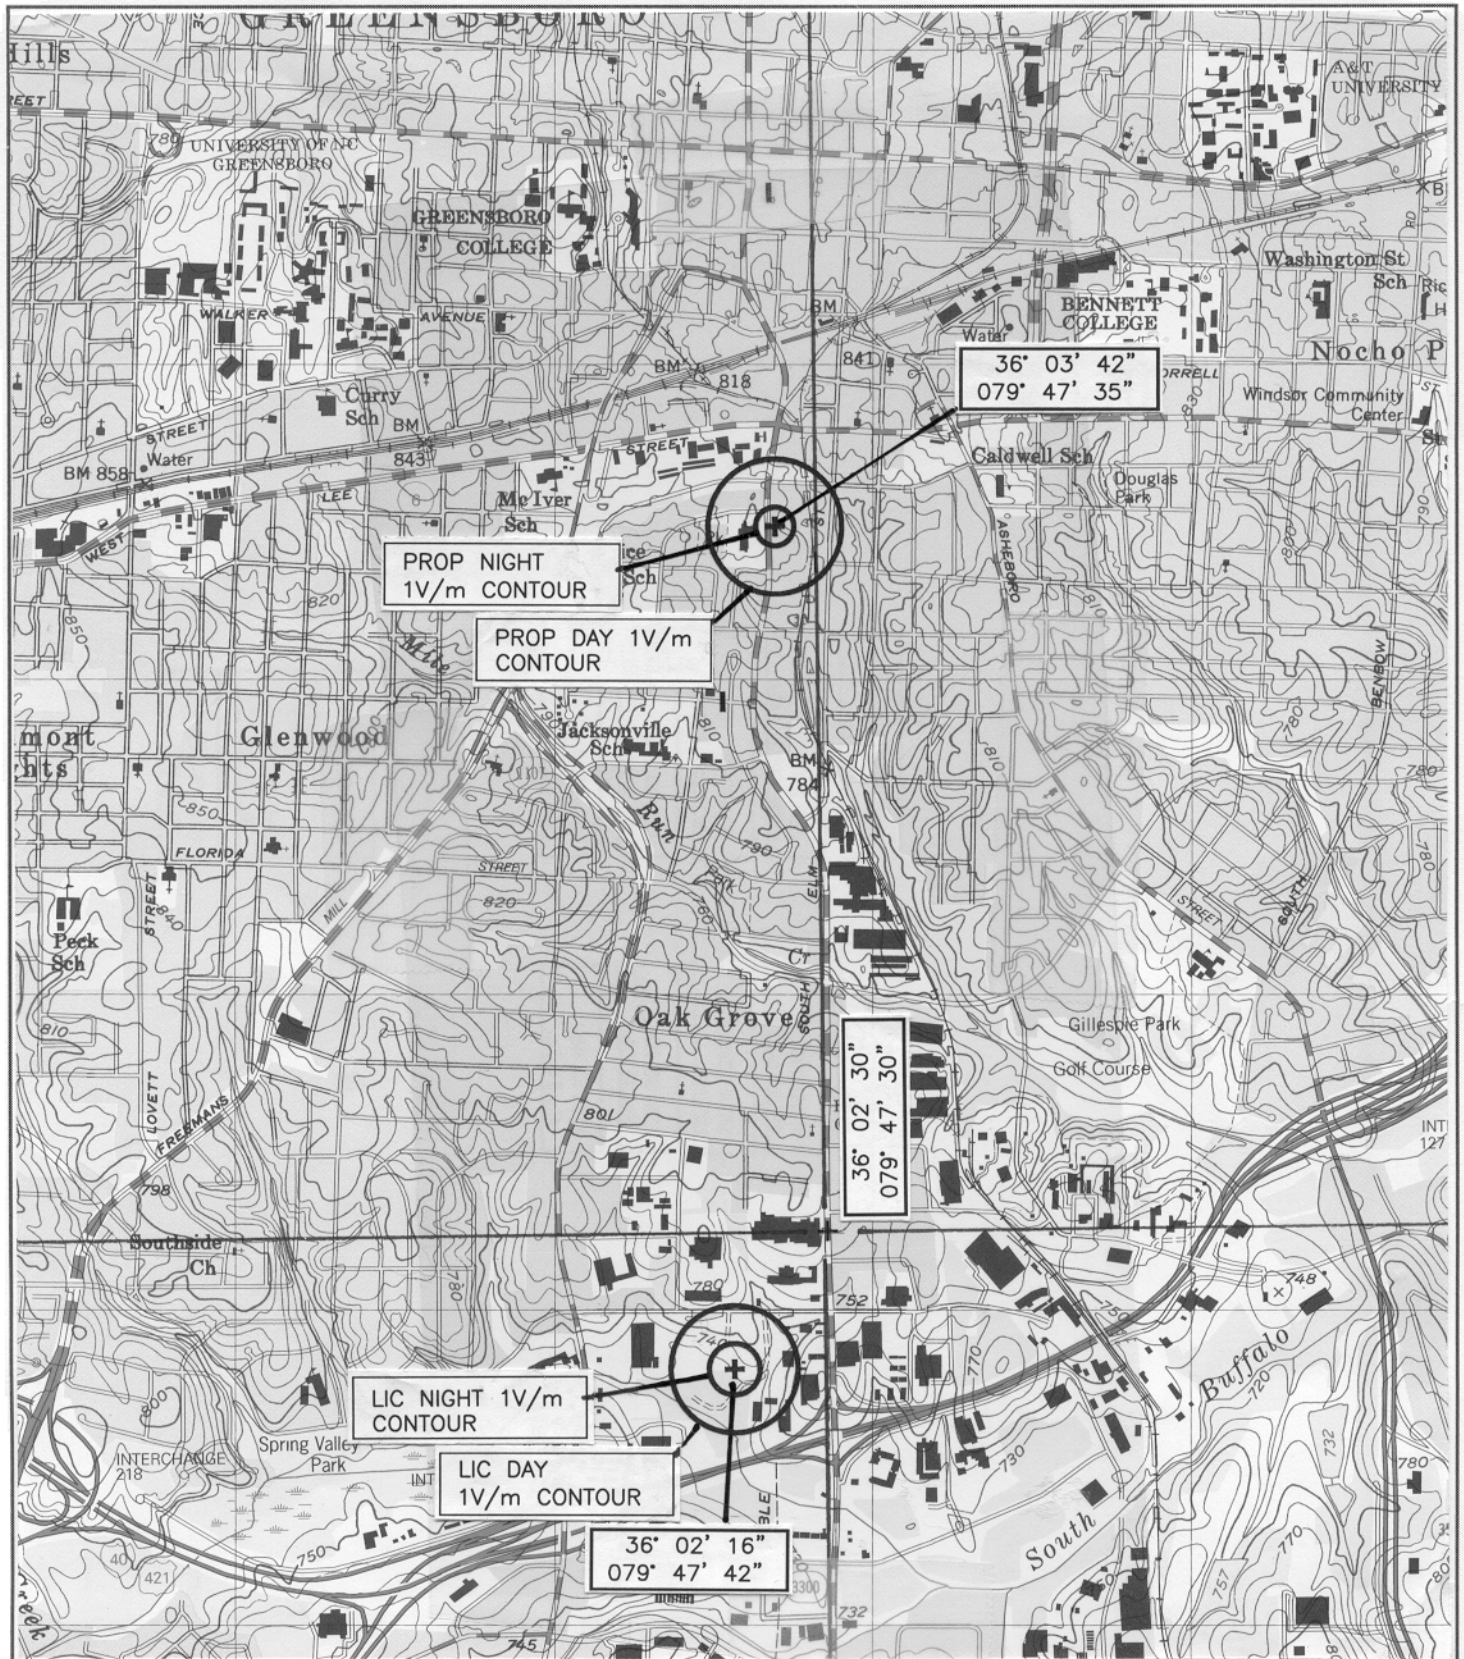

**GREENSBORO  
QUADRANGLE**

**NORTH CAROLINA  
7.5 MINUTE TOPOGRAPHIC**

SCALE 1:24 000

0 MILES

1

2

0 KILOMETERS

1

2

**HATFIELD & DAWSON  
CONSULTING ENGINEERS**

EXHIBIT 10-2  
TRANSMITTER SITE MAP - LICENSED & PROPOSED 1V/m CONTOURS  
WPET(AM) 950kHz GREENSBORO, NC 6/2002



NORTH



NORTH NE



EAST



EAST NORTH EAST

**HATFIELD & DAWSON  
CONSULTING ENGINEERS**

**EXHIBIT 10-3  
TRANSMITTER SITE PHOTOGRAPHS**

WPET(AM)

GREENSBORO, NC

6/2002





EAST SOUTH EAST

SOUTH SOUTH EAST



SOUTH

SOUTH SOUTH WEST



**HATFIELD & DAWSON  
CONSULTING ENGINEERS**

**EXHIBIT 10-3  
TRANSMITTER SITE PHOTOGRAPHS**

WPET(AM)

GREENSBORO, NC

6/2002



WEST SOUTH WEST



WEST



WEST NORTHWEST



NORTH NORTHWEST

**HATFIELD & DAWSON  
CONSULTING ENGINEERS**

**EXHIBIT 10-3  
TRANSMITTER SITE PHOTOGRAPHS**

WPET(AM)

GREENSBORO, NC

6/2002