


Utilities:

1. 100A 230V 1 ϕ
minimum
2. 6 pair telephone
underground or
overhead

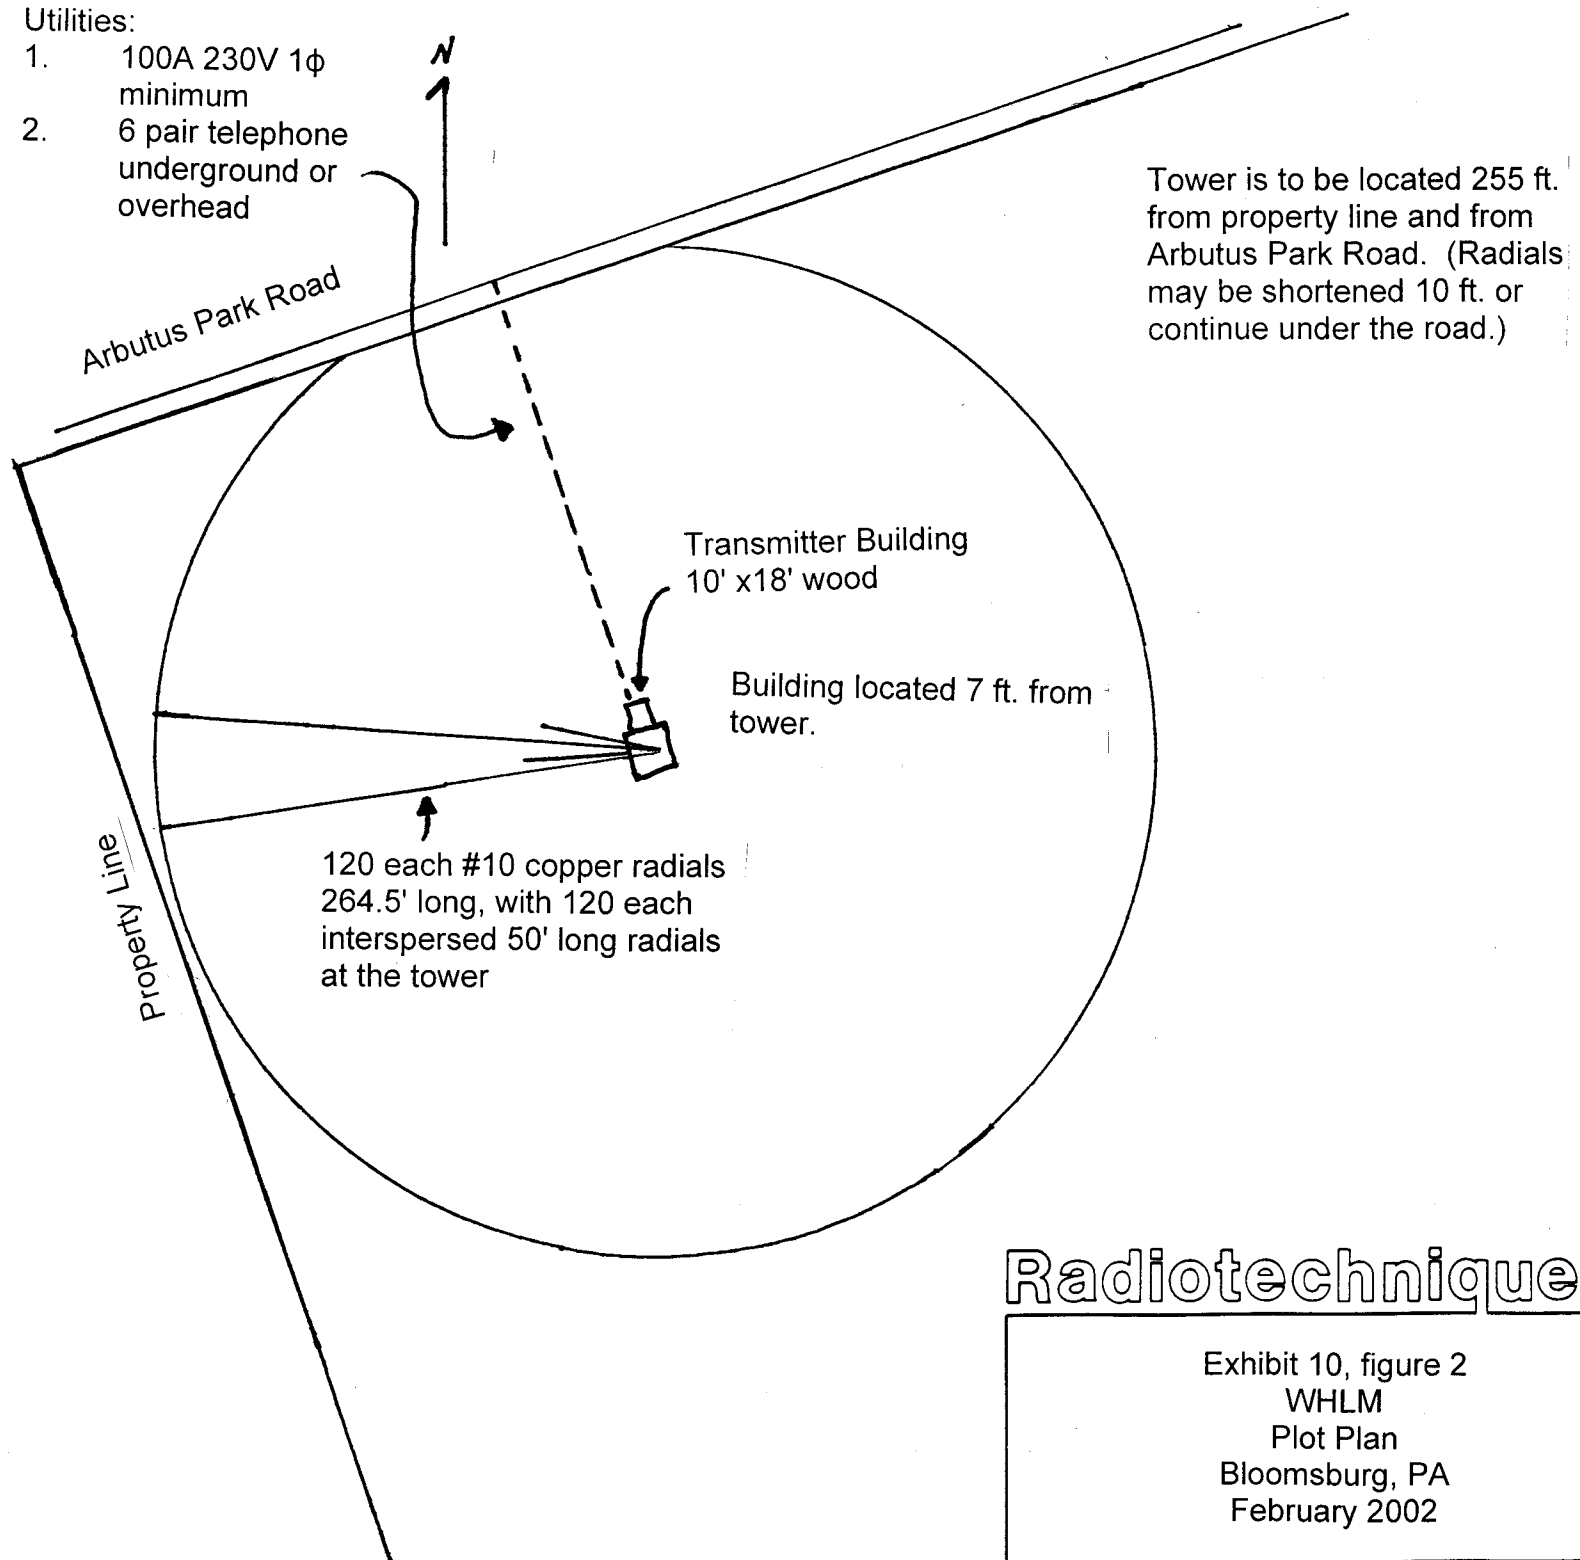

Radiotechniques

Exhibit 10, figure 2
WHLM
Plot Plan
Bloomsburg, PA
February 2002