



W18EZ-D Delhi, IN - Minor Modification Relocation

W18EZ-D - 497.0 MHz
CH18 - FACID:186632
Delhi, IN
File:0000197248
Triple Seven Media, LLC
Lat: 40-30-12 N
Long: 086-43-47 W
ERP: 0.50 kW HAAT:
RCAMSL: 214.84 m

W18EZ-D.A - 497.0 MHz
CH18 - FACID:186632
Delhi, IN
File:SBA Tower
SWR SWED(L) 170 degs
Lat: 40-11-06.60 N
Long: 086-20-10.80 W
ERP: 15.00 kW
HAAT: 81.23
RCAMSL: 360.4 m

■ W18EZ-D (18)
■ W18EZ-D.A (18)

SWR SWED(L)(M)80I

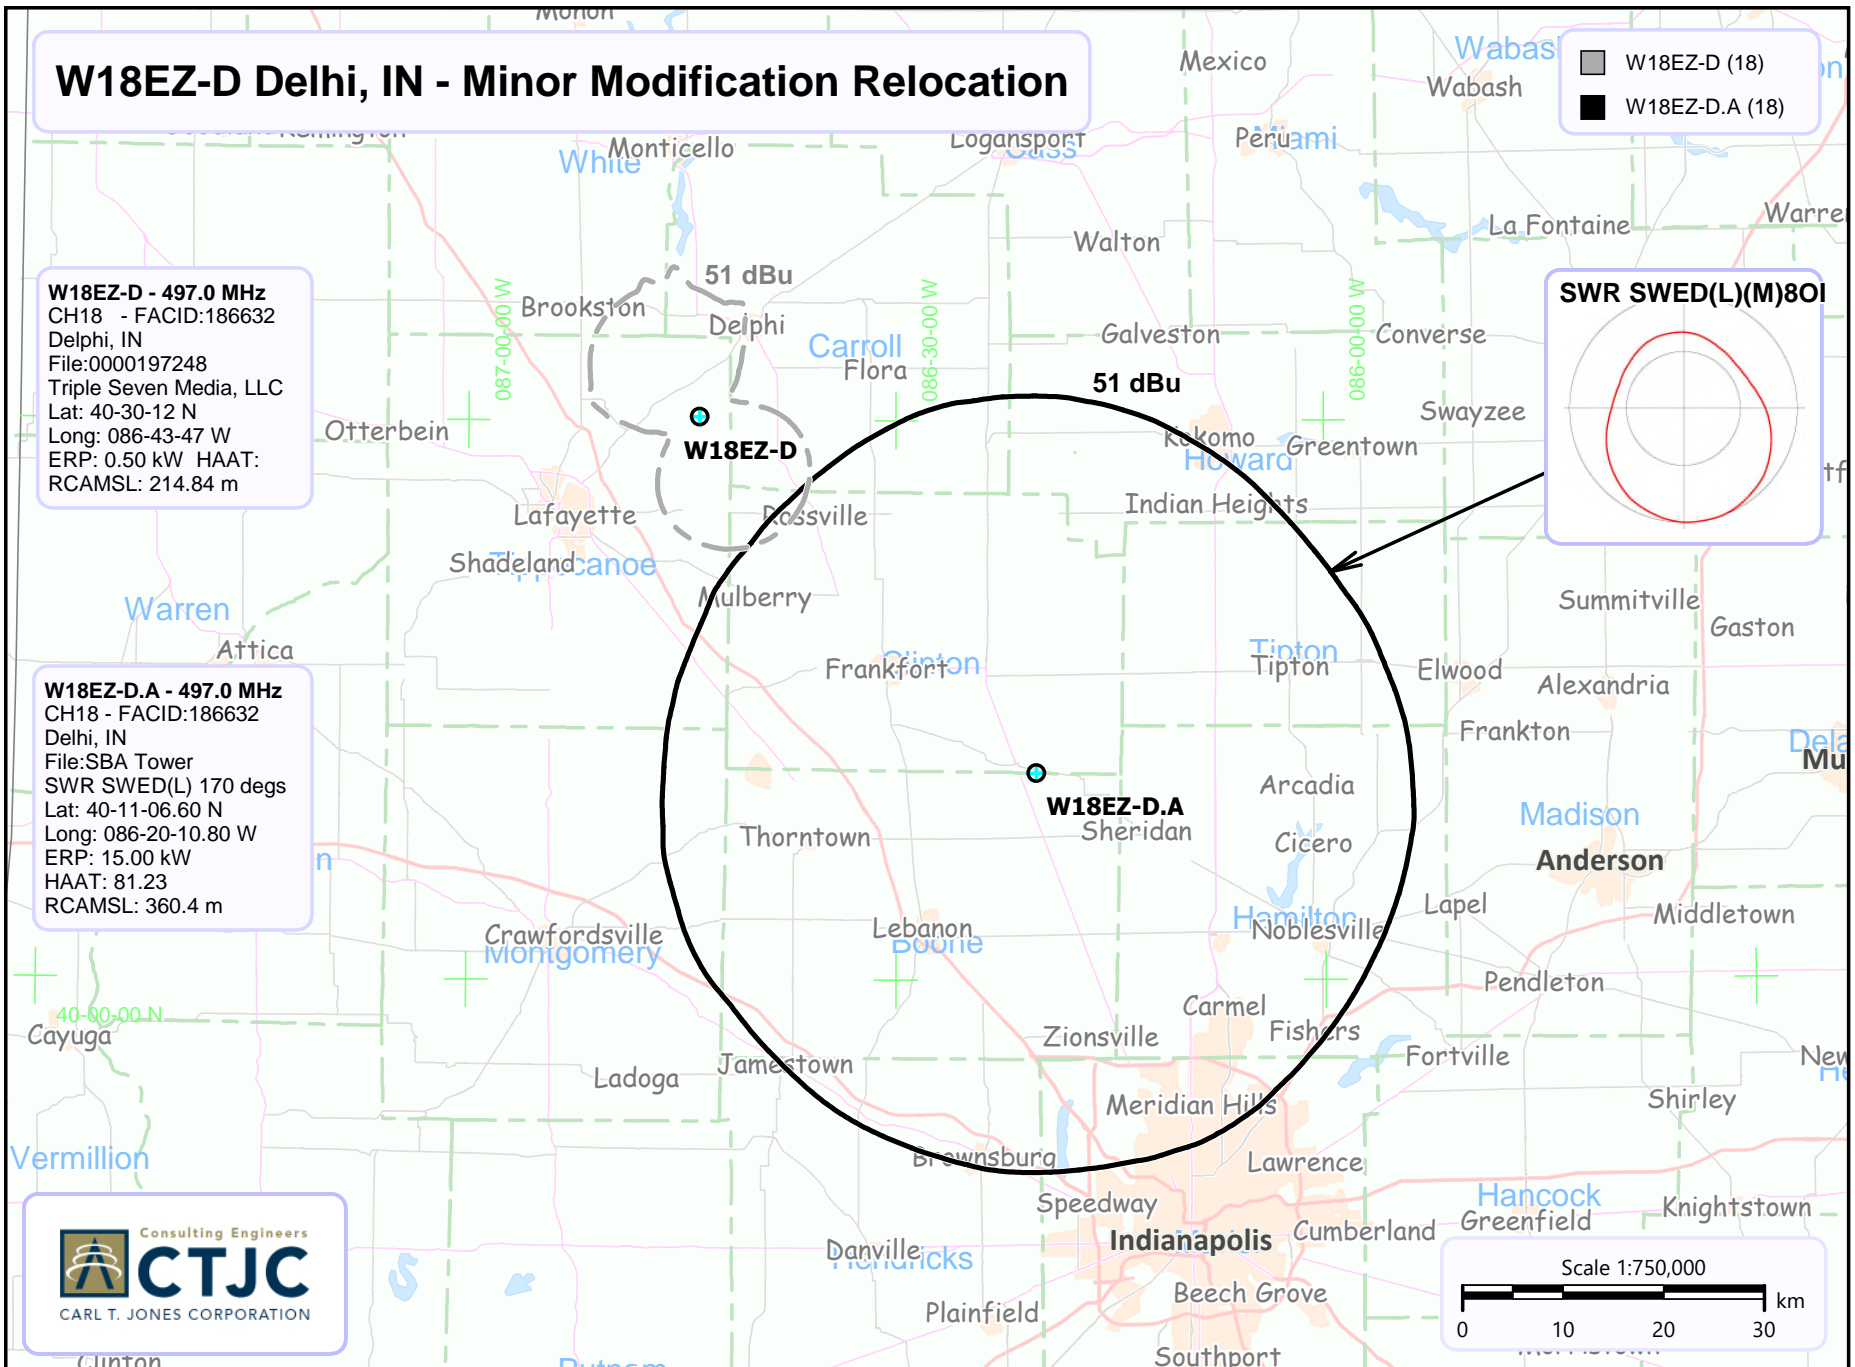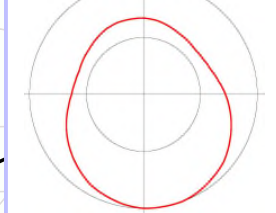

Consulting Engineers
CTJC
CARL T. JONES CORPORATION

Scale 1:750,000
0 10 20 30 km