

PROPOSED FACILITY OUTGOING CO-CHANNEL INTERFERENCE ANALYSIS

Greg Best Consulting, Inc.


PROPOSED FACILITY

Latitude: 39-02-13.60 N
Longitude: 093-55-48.20 W
ERP: 90.00 kW
Channel: 215
Frequency: 90.9 MHz
AMSL Height: 606.7 m
Elevation: 298.7 m
Horiz. Pattern: Directional
Vert. Pattern: No
Prop Model: None

Proposed Facility = 40 dBu F(50,10) Contour

Other Facilities = 60 dBu F(50,50) Contour

- PROPOSED FACILITY (215)
- KLOX.C (215)
- KNLN (215)

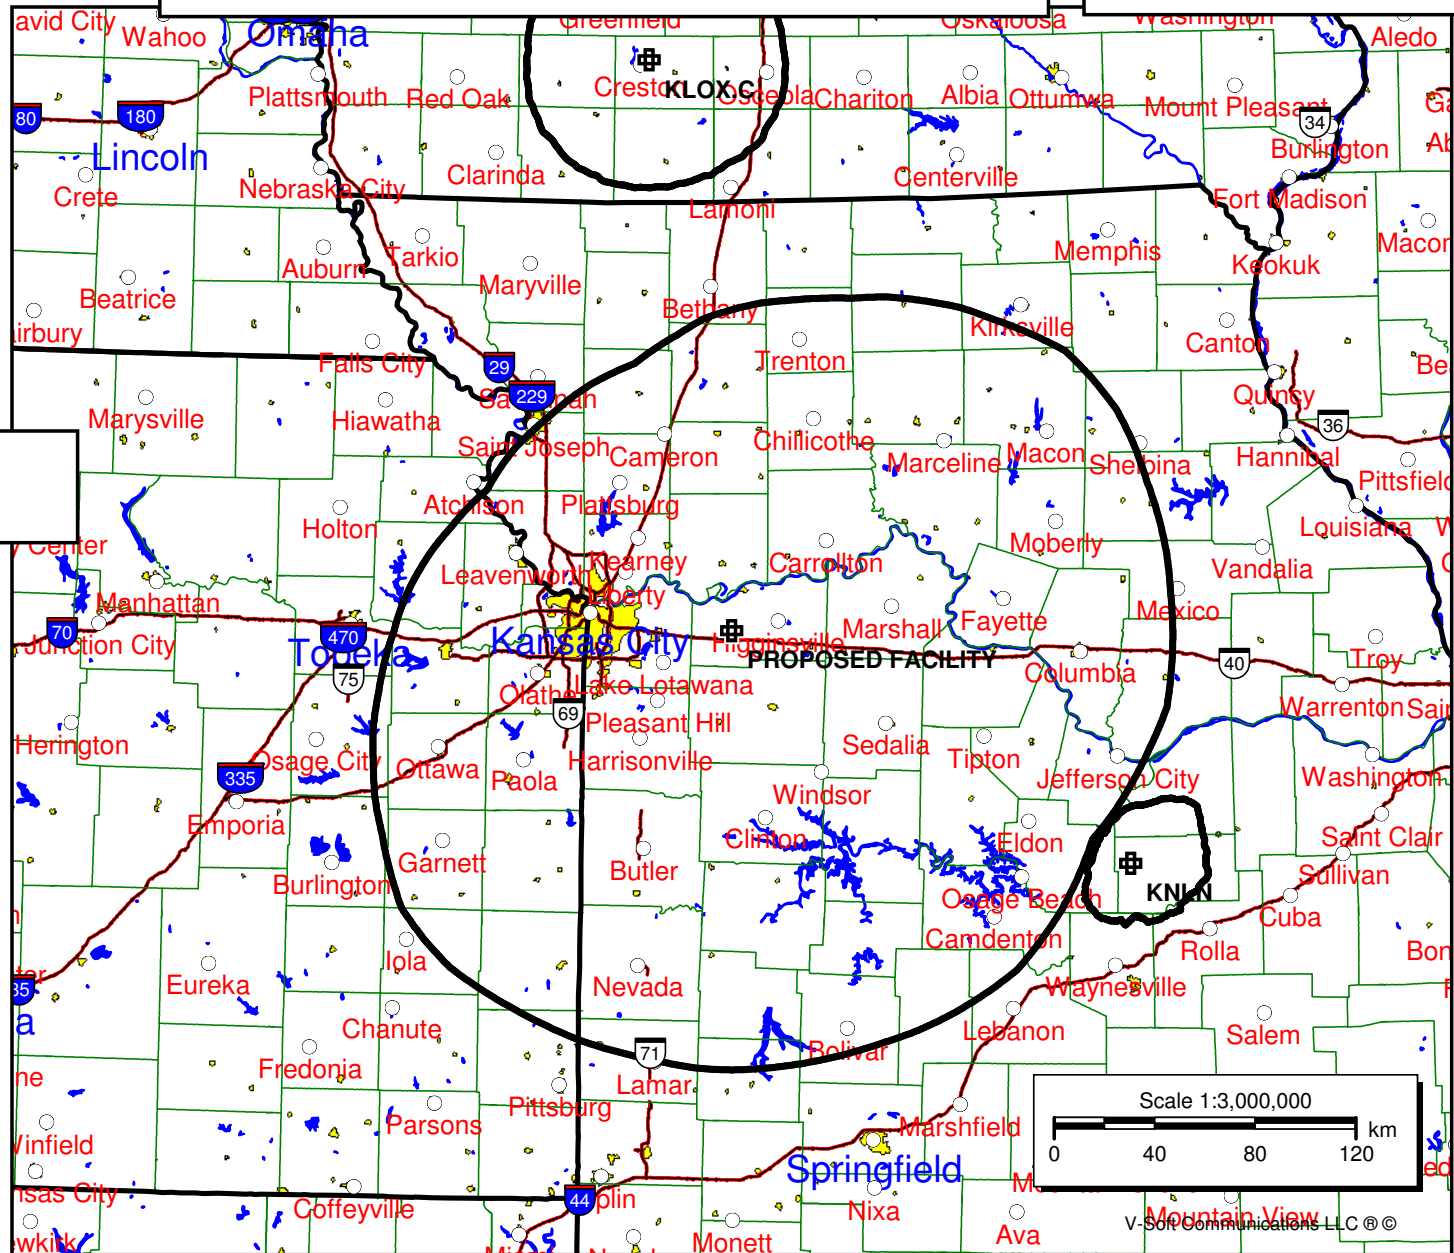

V-Son Communications LLC ©