


PAINTING AND LIGHTING IN ACCORDANCE
WITH F.A.A. SPECIFICATIONS.

NOT DRAWN TO
SCALE OR SHAPE

N. LAT.: 31° 58' 05"
W. LON: 86° 13' 01" NAD 1927

N. LAT.: 31° 58' 05.5"
W. LON: 86° 13' 00.9" NAD 1983

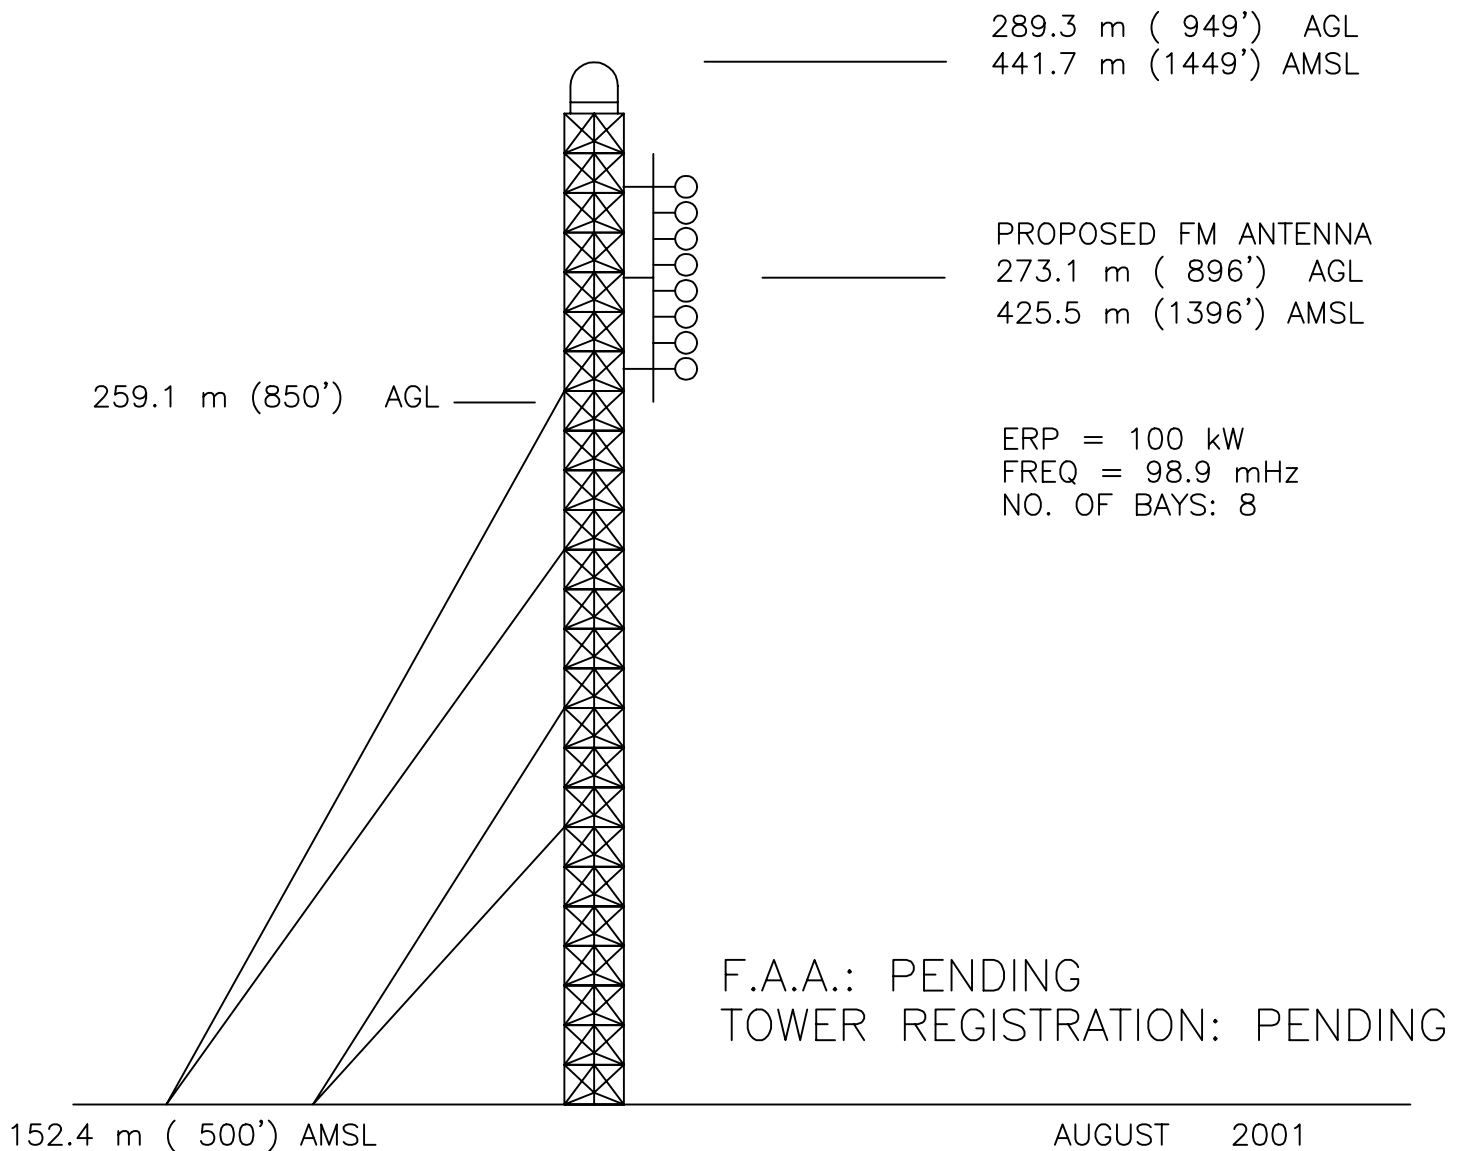

MULLANEY ENGINEERING, INC.
GAITHERSBURG, MARYLAND

FIGURE 3
VERTICAL TOWER SKETCH

RADIO STATION WBAM
CH. 255C1 - MONTGOMERY, AL