


HILLO TOWER LLC - FLOOR PLAN

AC OUTDOOR UNIT

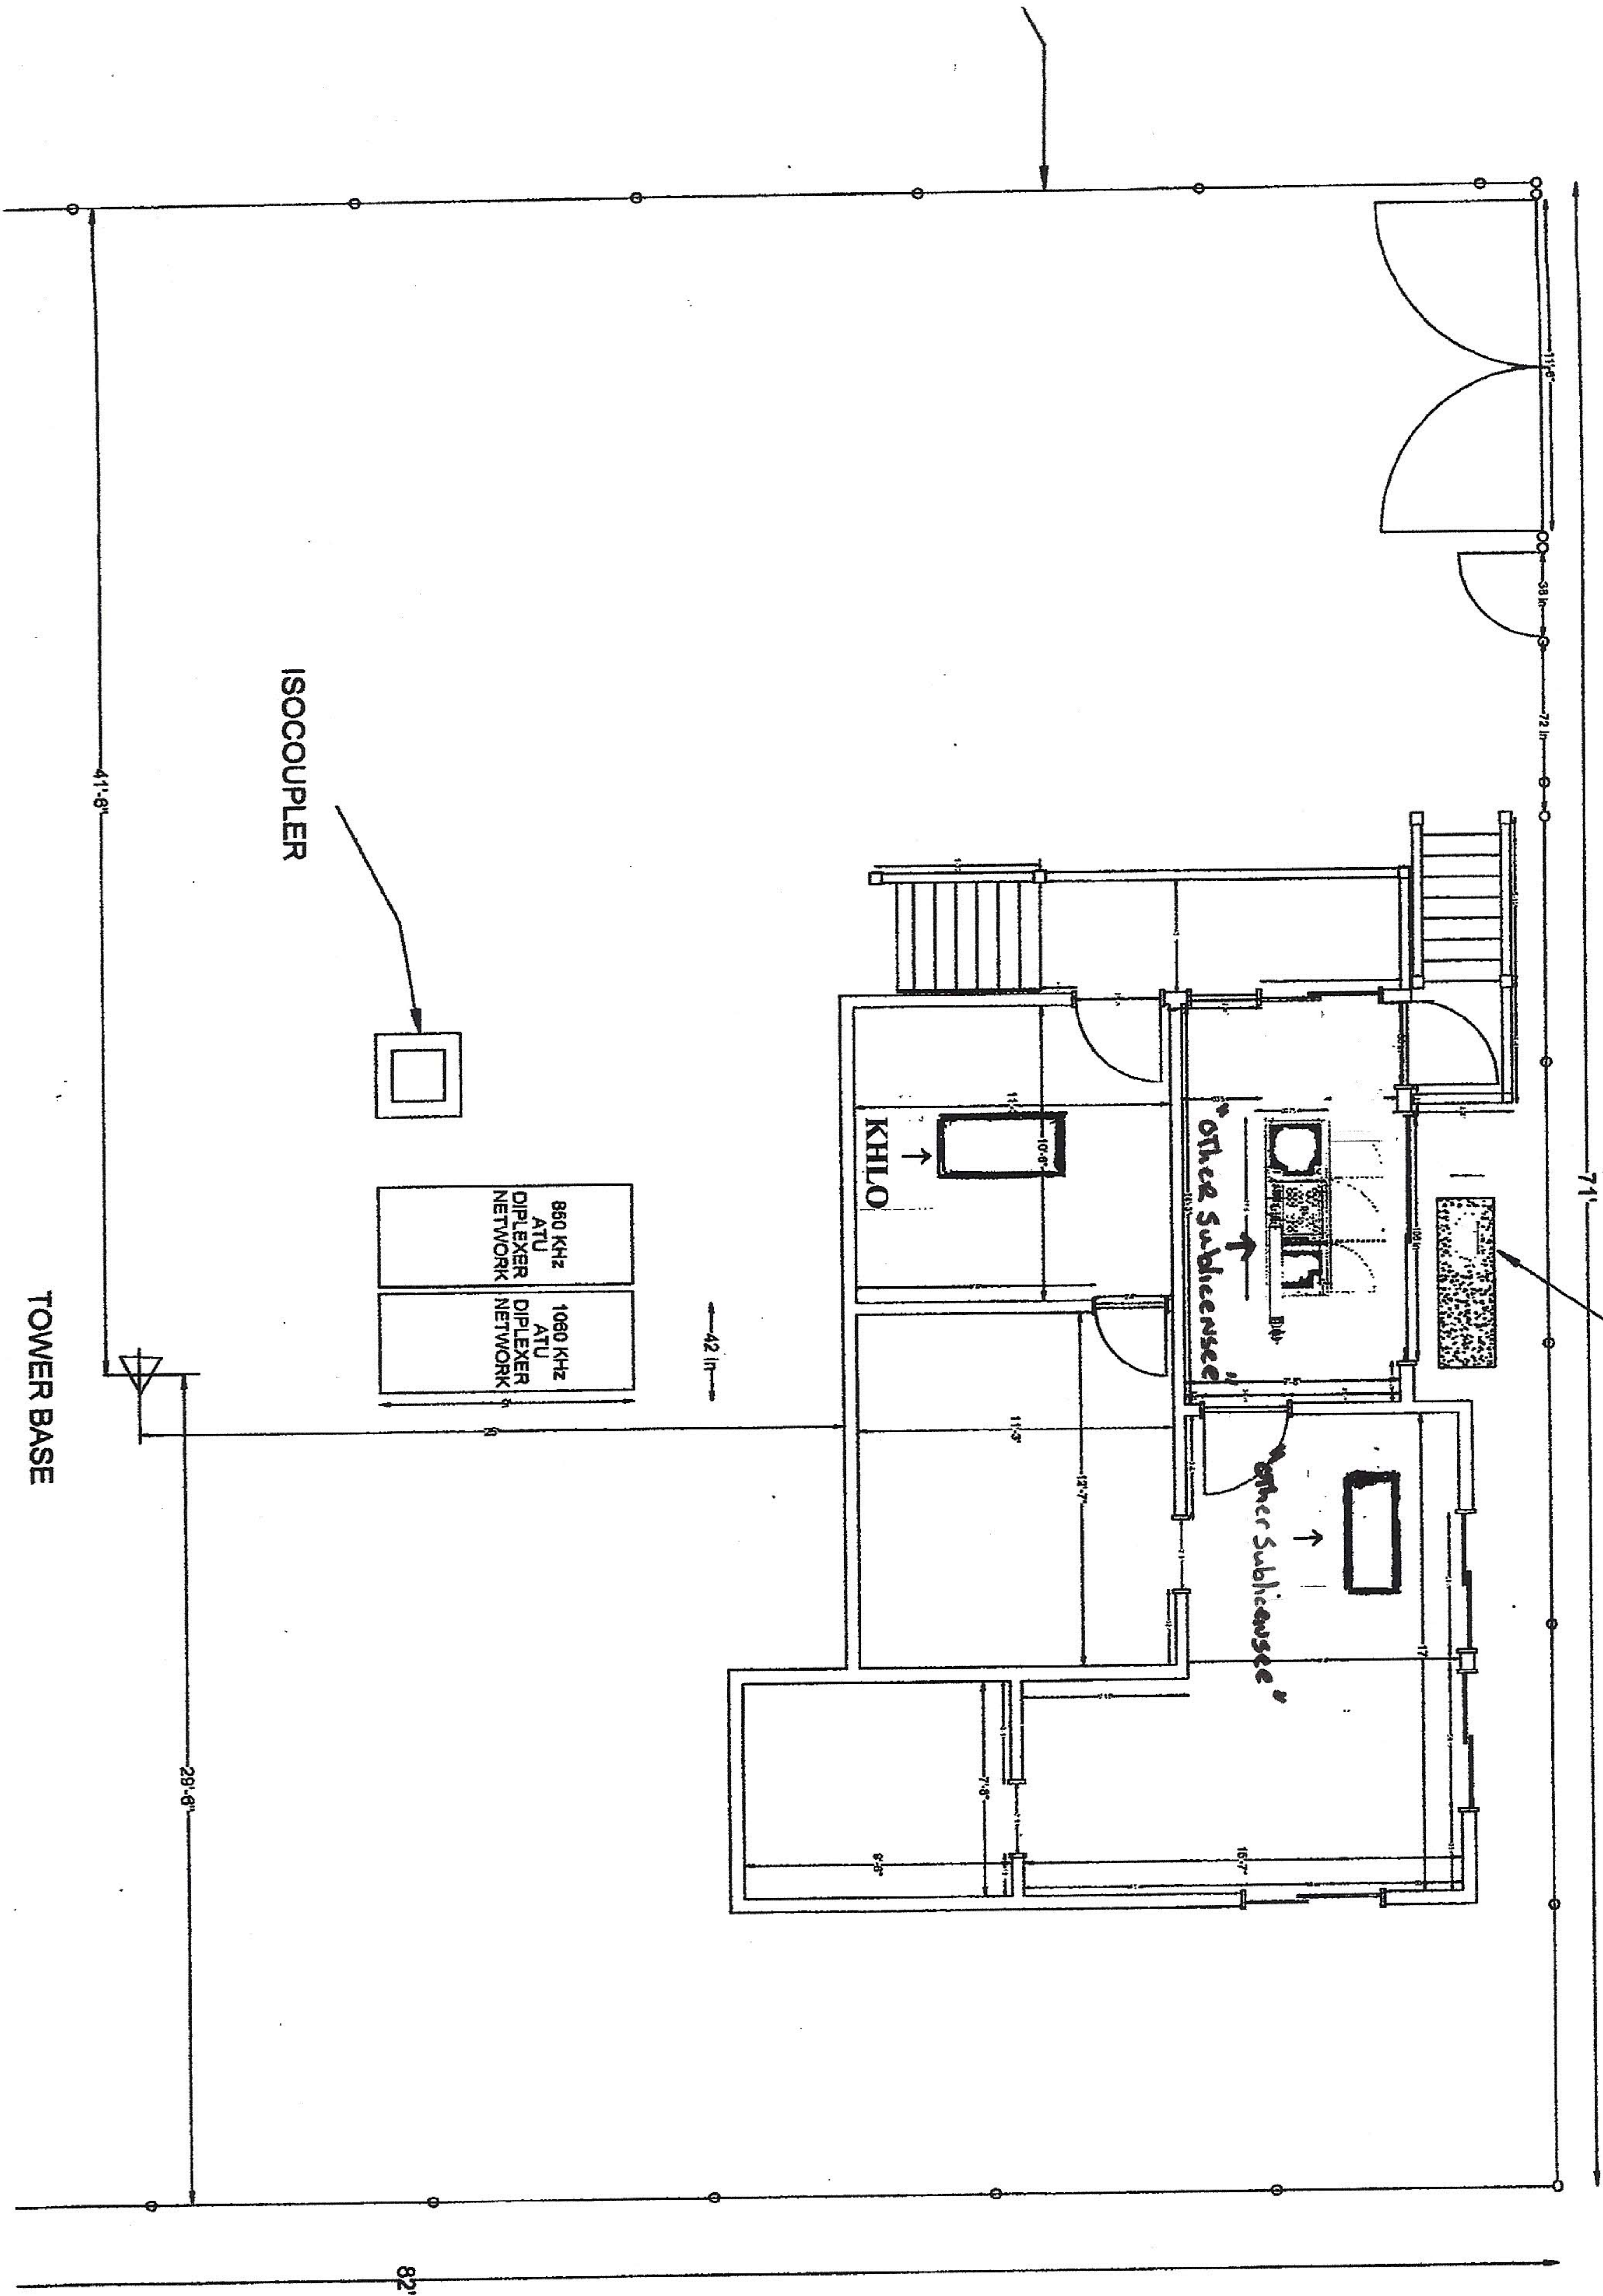

"Exhibit A"