

Exhibit 13 Page 1

Templo De Dios, Inc. 1

Identification of Facilities

Mexia, TX

CALL FORMAT LATITUDE	ST	CITY ARN LONGITUDE	FREQ OWNER HAAT:m AMSL:m	CHN	CL	ERP	STAT
Proposed	TX	MEXIA	92.10000		D	40.00	APP
Unknown or New	CP		TEMPLO DE DIOS, INC. 1				
32-11-26.0	N	96-46-48.0 W	24.088	174.000			
K221FI	TX	MEXIA	92.10000		D	20.00	LIC
Unknown or New	CP	BLFT-20190530AAM	TEMPLO DE DIOS, INC. 1				
32-07-10.0	N	96-44-29.0 W	13.829	187.000			
KZPS	TX	DALLAS	92.50000		C	99000.00	LIC
Unknown or New	CP	BMLH-20060907AAO	AMFM TEXAS LICENSES LLC				
32-35-19.0	N	96-58-05.0 W	479.733	698.000			
KKXT	TX	DALLAS	91.70000		C0	19290.00	LIC
Unknown or New	CP	BLD-20140903AFT	NORTH TEXAS PUBLIC BROADCASTING, INC.				
32-35-02.0	N	96-57-48.0 W	546.431	763.800			
NEW	TX	FORT WORTH	92.10000		D	250.00	APP
Unknown or New	CP	BNPFT-20180125AFJ	MORTENSON BROADCASTING COMPANY OF TEXAS, INC.				
32-48-36.0	N	97-07-24.0 W	37.079	242.000			
KTFW-FM	TX	GLEN ROSE	92.10000		C1	25000.00	LIC
Unknown or New	CP	BLH-19990429KC	LKCM RADIO LICENSES, L.P.				
32-16-31.0	N	98-01-22.0 W	367.213	757.000			
KDMX	TX	DALLAS	102.90000		C	98450.00	LIC
Unknown or New	CP	BLH-20141222AFH	CITICASTERS LICENSES, INC.				
32-35-19.5	N	96-58-04.9 W	524.933	736.000			
KPVC-LP	TX	DALLAS	92.10000		LP100	100.00	LIC
Unknown or New	CP	BLL-20160428AAV	IGLESIA EVANGELICA VIDA Y ESPERANZA				
32-49-37.0	N	96-54-21.0 W	7.785	180.000			
NEW	TX	FORT WORTH	92.10000		D	0.50	APP
Unknown or New	CP	BNPFT-20180423ABH	MORTENSON BROADCASTING COMPANY OF TEXAS, INC.				
32-48-36.0	N	97-07-24.0 W	-20.061	179.000			
KXEZ	TX	FARMERSVILLE	92.10000		A	1650.00	LIC
Unknown or New	CP	BLH-20140915ACP	METRO BROADCASTERS - TEXAS, INC.				
33-16-33.0	N	96-22-07.0 W	175.315	379.000			
KXDE-LP	TX	DENTON	92.10000		LP100	15.00	LIC
Unknown or New	CP	BLL-20160222AAK	MISION TEMPLO BETHEL INC.				
33-10-01.0	N	97-06-42.0 W	47.499	262.000			

Exhibit 13 Page 2
Templo De Dios, Inc. 1
Identification of Facilities
Mexia, TX

KRWR	TX	TYLER	92.10000	C3	9800.00	LIC
Unknown or New CP BLH-20160330AQV GLEISER COMMUNICATIONS, LLC						
32-22-30.2	N	95-16-10.2 W	107.861	274.000		
K222DC	TX	WACO	92.30000	D	250.00	LIC
Unknown or New CP BLFT-20181123AAE M&M BROADCASTERS, LTD.						
31-32-14.7	N	97-05-31.9 W	65.221	244.000		
KHML	TX	MADISONVILLE	91.50000	C1	95000.00	LIC
Unknown or New CP BLED-20070607ACN HOUSTON CHRISTIAN BROADCASTERS, INC.						
31-06-39.6	N	95-57-08.6 W	96.423	201.000		
KIVY-FM	TX	CROCKETT	92.70000	C2	50000.00	LIC
Unknown or New CP BLH-19910222KB LEON HUNT						
31-18-20.0	N	95-27-06.0 W	137.537	248.000		
KALD	TX	CALDWELL	91.90000	C2	30000.00	LIC
Unknown or New CP BLED-20100618ARG HOUSTON CHRISTIAN BROADCASTERS, INC.						
30-35-57.0	N	96-38-32.0 W	111.360	220.100		

Exhibit 13 Page 3
Templo De Dios, Inc. 1
Interference Area
Mexia, TX

The Proposed translator will broadcast on 221, which is inside the 60 dBμ contour of second adjacent stations KZPS on channel 223, Fac ID 6378 and KKXT on channel 219, Fac ID 55768. KZPS's interfering contour at the translator site is 75.8 dBμ F(50,50). KKXT's interfering contour at the translator site is 70.6 dBμ F(50,50). Using the ratio of 100:1 (translator to KZPS, KKXT) on the second adjacent channel, the population within the proposed translators 115.8 & 110.6 dBμ contours is 0 (zero). Applying the antenna manufacturer's vertical radiation pattern the area of interference is able to be more accurately calculated geometrically than just by using the free space equation alone. This particular antenna is a four bay Shively 6812b. It was determined from the manufacturer's vertical plan that at 50 degrees below horizontal the interference area would extend 17.6 meters toward the ground and extend 14.8 meters horizontally. We have proposed the antenna radiation center will be 21 meters above ground with an Effective Radiated Power of 40 watts, thus the interference area will never reach the ground. There are no occupied structures or elevated roadways within the interference area of the translator.

Therefore, the application is in compliance with the following: §74.1204 (d) "The provisions of this section concerning prohibited overlap will not apply where the area of such overlap lies entirely over water. In addition, an application otherwise precluded by this section will be accepted if it can be demonstrated that no actual interference will occur due to intervening terrain, lack of population or such other factors as may be applicable."

Allocation Study

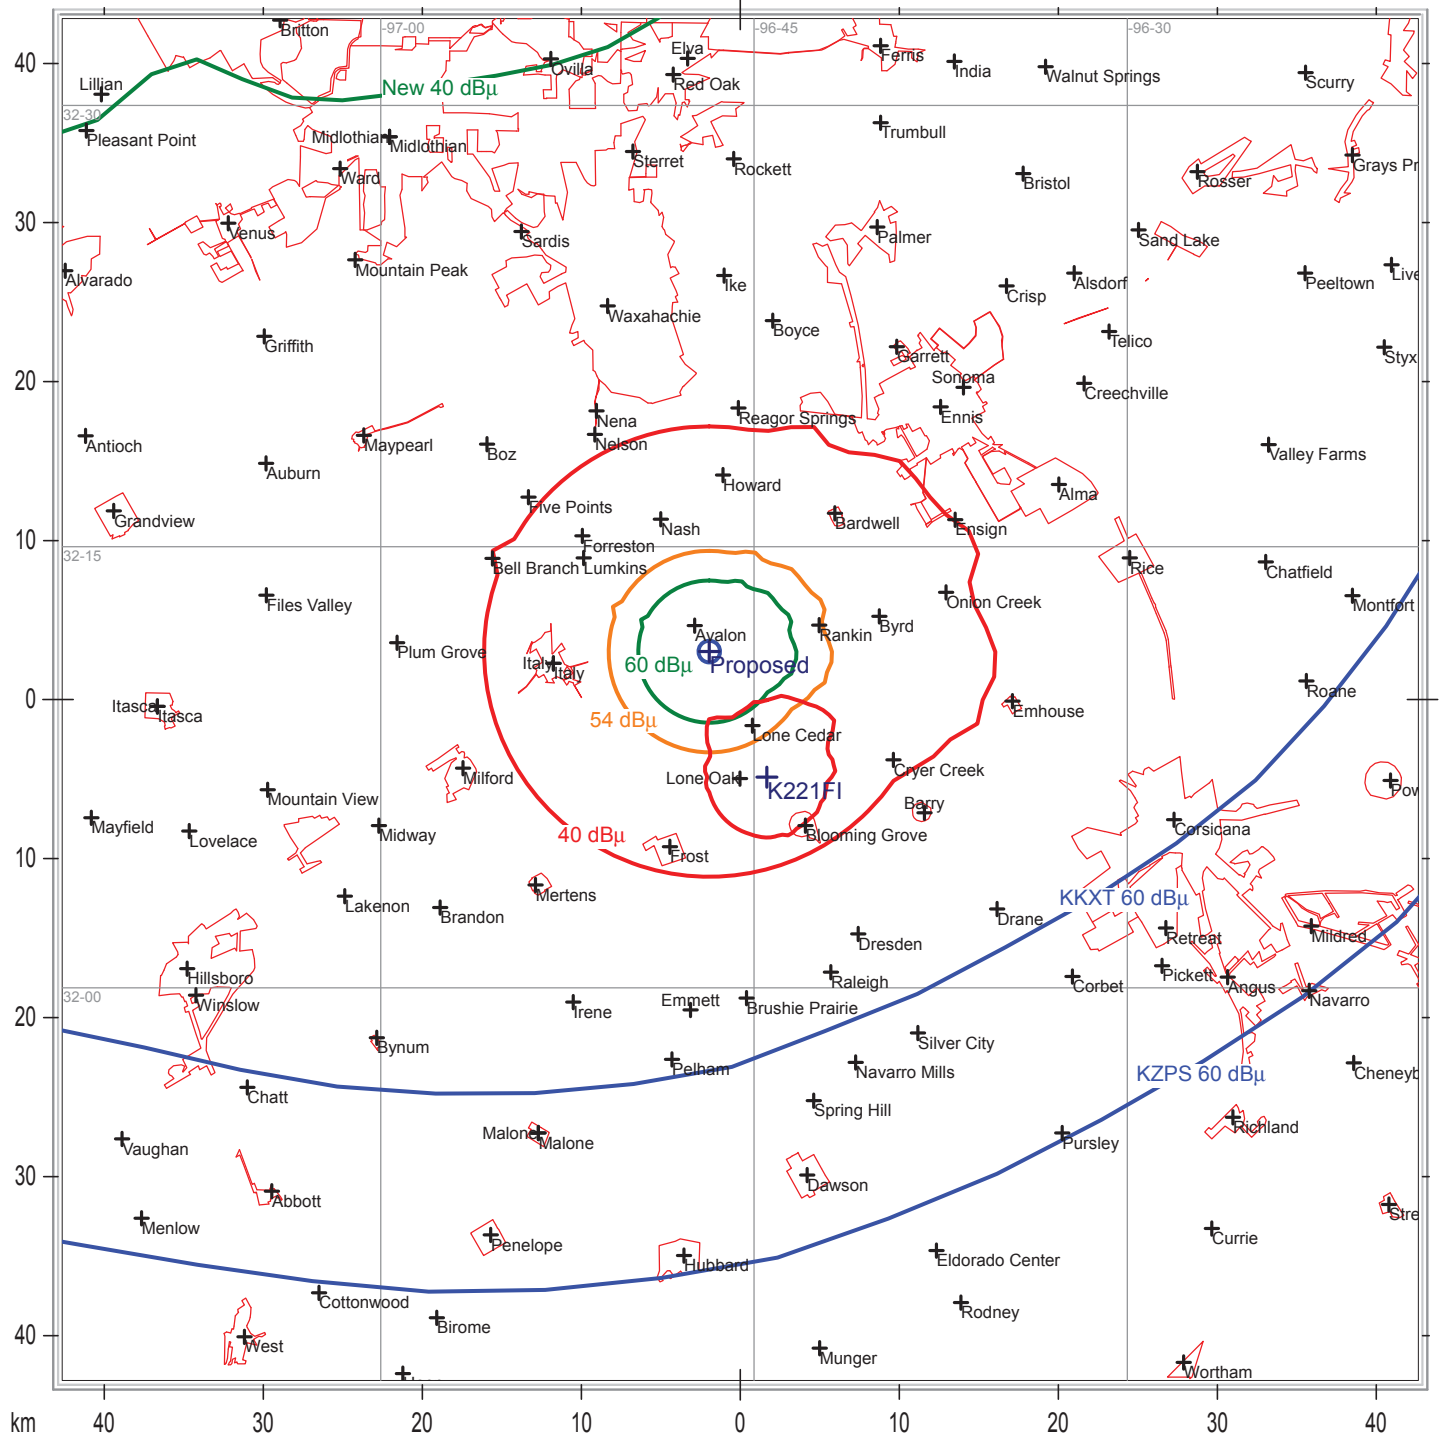



Exhibit 13 Figure 1
Templo De Dios, Inc. 1
Allocation Study
Mexia, TX

Map Scale: 1:475398 1 cm = 4.75 km VJH Size: 85.65 x 85.29 km

Templo De Dios, Inc. 1
Exhibit 13 Figure 2

Depression Angle Below Horizontal	Antenna Relative Field	ERP (Watts)	Distance to interfering Contour from Antenna (m)	Horizontal Distance of Interfering contour from tower (m)	Vertical Clearance of Interfering contour above TGL (m)
5	0.886	31.4	116	115.6	10.9
10	0.529	11.2	69	68.0	9.0
15	0.140	0.8	19	18.4	16.1
20	0.146	0.9	20	18.8	14.2
25	0.247	2.4	32	29.0	7.5
30	0.181	1.3	24	20.8	9.0
35	0.032	0.0	0	0.0	21.0
40	0.108	0.5	15	11.5	11.4
45	0.180	1.3	24	17.0	4.0
50	0.174	1.2	23	14.8	3.4
55	0.112	0.5	15	8.6	8.7
60	0.030	0.0	0	0.0	21.0
65	0.042	0.1	7	3.0	14.7
70	0.087	0.3	11	3.8	10.7
75	0.100	0.4	13	3.4	8.4
80	0.084	0.3	11	1.9	10.2
85	0.049	0.1	7	0.6	14.0
90	0.000	0.0	0	0.0	21.0
Minimum Clearance above TGL:					3.4 m

Elevation pattern

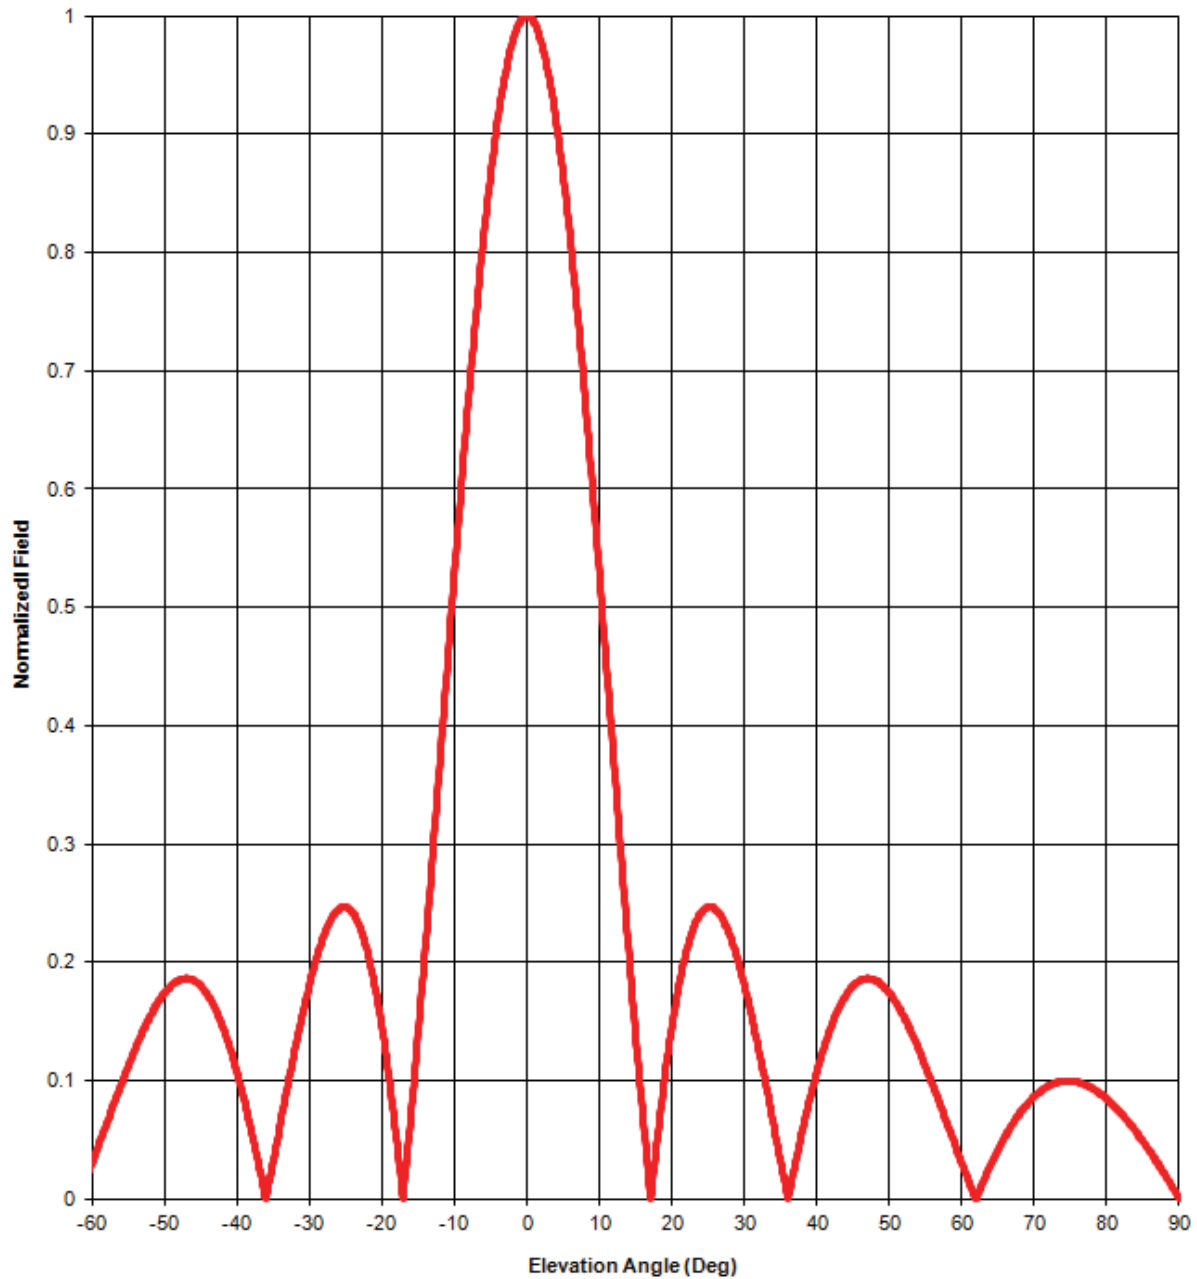

Antenna model: 6812b, 4-bay full-wave-spaced

Test frequency: 98.1 MHz

Gain (maximum):

Power	dB
2.09	3.19 dB

Document No. 6812b 4-bay fw (130701)

A Division of Howell Laboratories, Inc., P. O. Box 389, Bridgton, Maine 04009 USA

(207) 647-3327

1-888-SHIVELY

Fax: (207)647-8273

An Employee-Owned Company

www.shively.com

sales@shively.com

Certified to ISO-9001

Degrees	Rel. Field	Degrees	Rel. Field	Degrees	Rel. Field	Degrees	Rel. Field	Degrees	Rel. Field
1	0.994	19	0.102	37	0.029	55	0.112	73	0.098
2	0.978	20	0.146	38	0.057	56	0.096	74	0.100
3	0.951	21	0.181	39	0.084	57	0.080	75	0.100
4	0.913	22	0.209	40	0.108	58	0.063	76	0.099
5	0.866	23	0.229	41	0.128	59	0.047	77	0.097
6	0.811	24	0.242	42	0.146	60	0.030	78	0.093
7	0.748	25	0.247	43	0.161	61	0.014	79	0.089
8	0.680	26	0.245	44	0.172	62	0.001	80	0.084
9	0.606	27	0.237	45	0.180	63	0.016	81	0.079
10	0.529	28	0.223	46	0.185	64	0.029	82	0.072
11	0.450	29	0.204	47	0.186	65	0.042	83	0.065
12	0.370	30	0.181	48	0.185	66	0.053	84	0.057
13	0.291	31	0.155	49	0.181	67	0.064	85	0.049
14	0.214	32	0.126	50	0.174	68	0.073	86	0.040
15	0.140	33	0.096	51	0.165	69	0.080	87	0.030
16	0.070	34	0.064	52	0.154	70	0.087	88	0.021
17	0.006	35	0.032	53	0.142	71	0.092	89	0.011
18	0.051	36	0.001	54	0.127	72	0.096	90	0.000

Elevation Pattern Tabulation

Antenna model: 6812b, 4-bay full-wave-spaced

Relative Field at 0° Depression = 1.000

Exhibit 13 Figure 4
Aerial Photo of the 14.8 meter Vicinity Surrounding the Proposed Tower Site

