



Site Plan


#	REVISION	BY	DATE
1			
2			

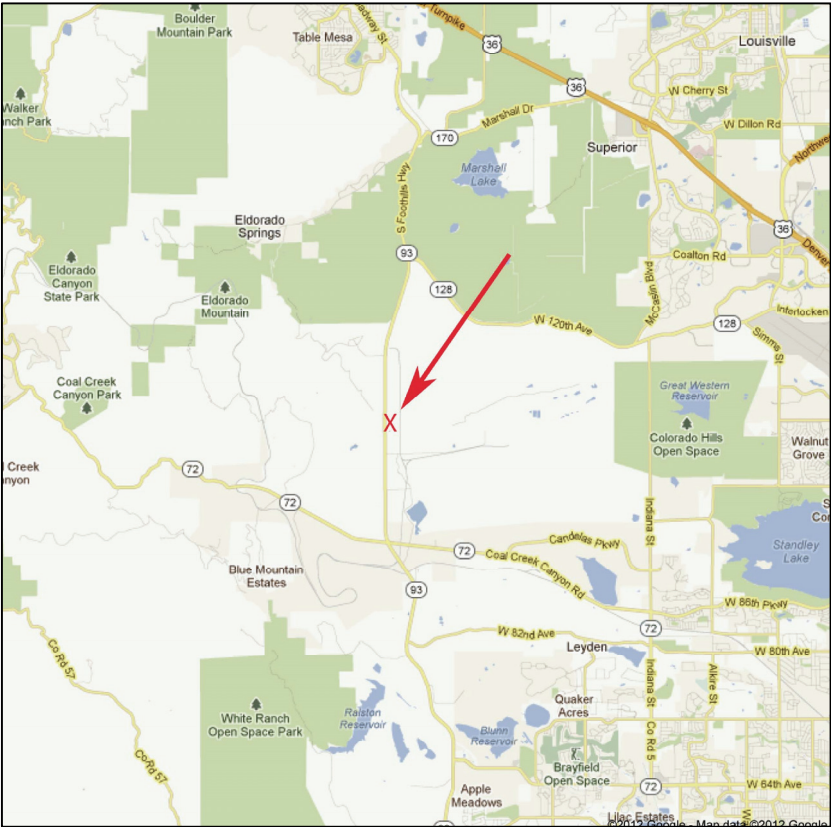

Vicinity Map

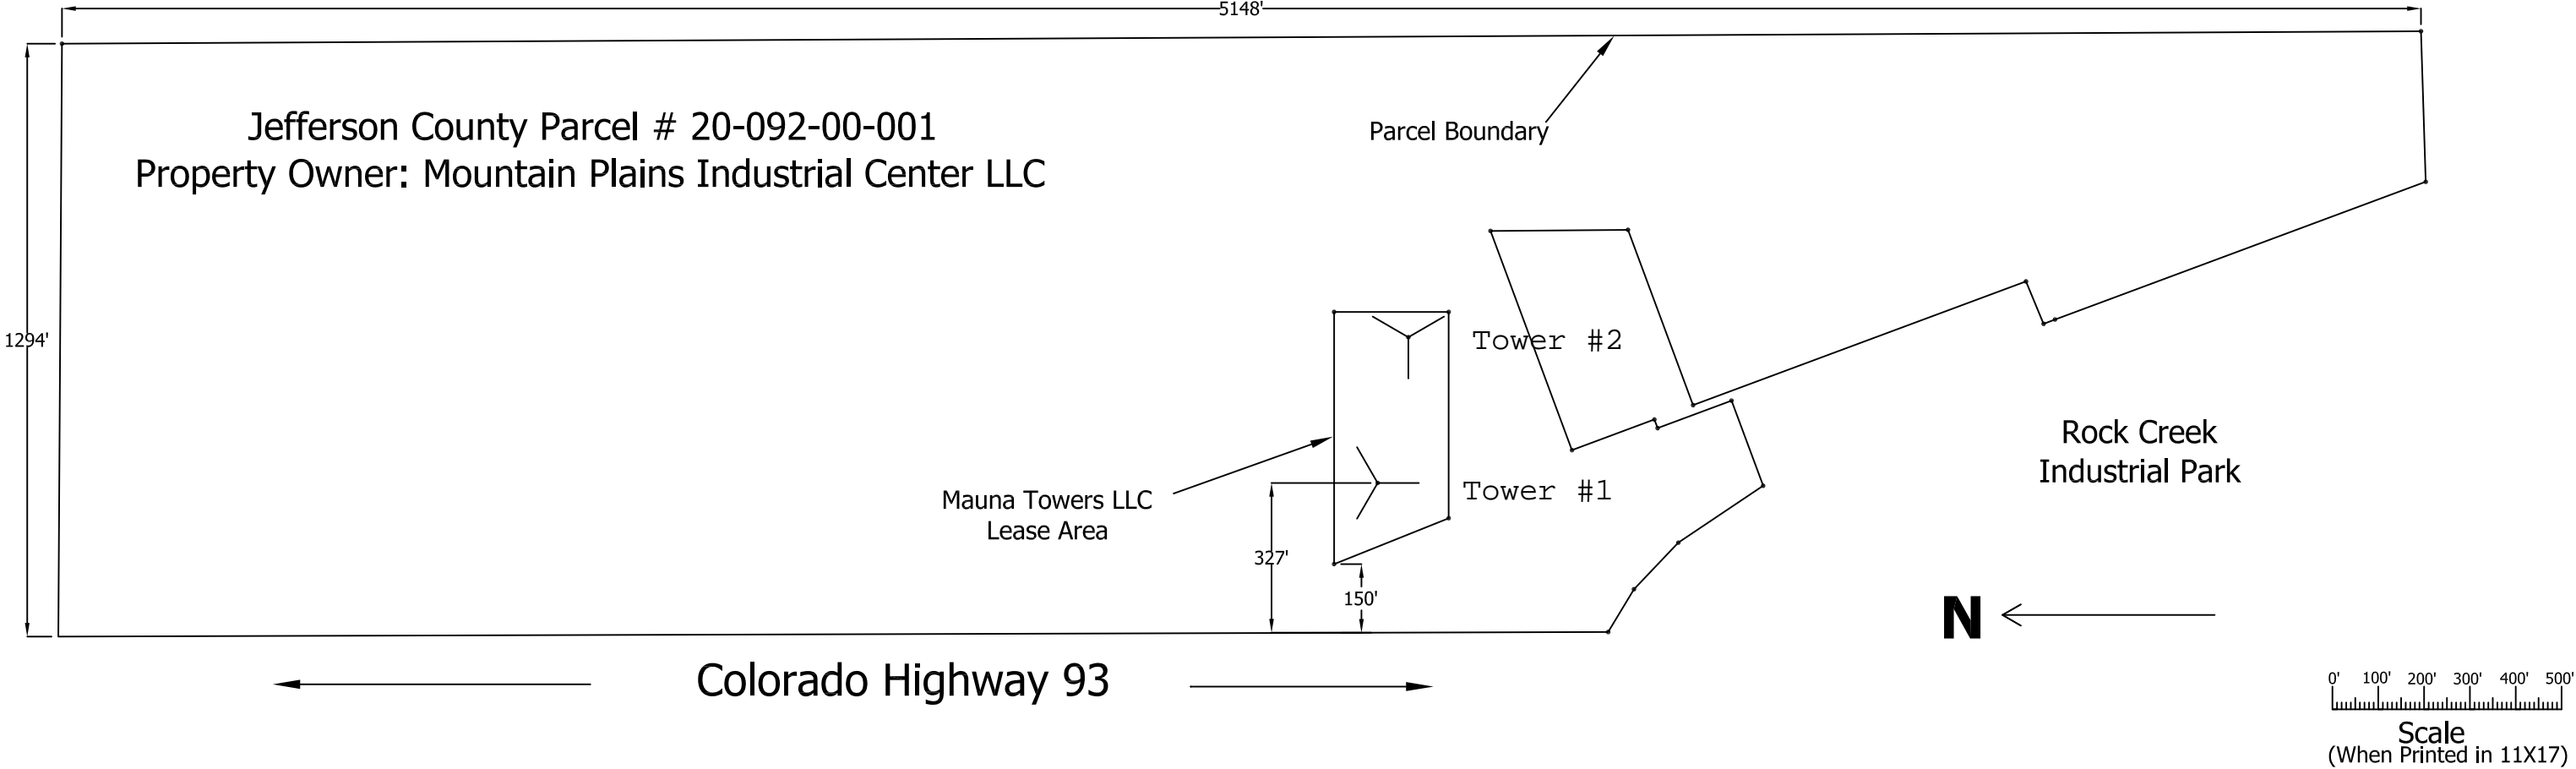


Aerial View of Lease Area

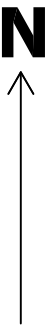

Closser Consulting LLC - *FOR* - **Mauna Towers, LLC**

4305 Darley Avenue
Boulder, CO 80305-6027
303-554-1432 aclosser@comcast.net



CLOSSER CONSULTING FILE NAME: Mauna Towers Page 1.dwg			
TITLE: Site Plan			
SITE: KGCQ AM Transmitter			
DATE: 2/15/2012	BY: DAC		Page 1 of 2

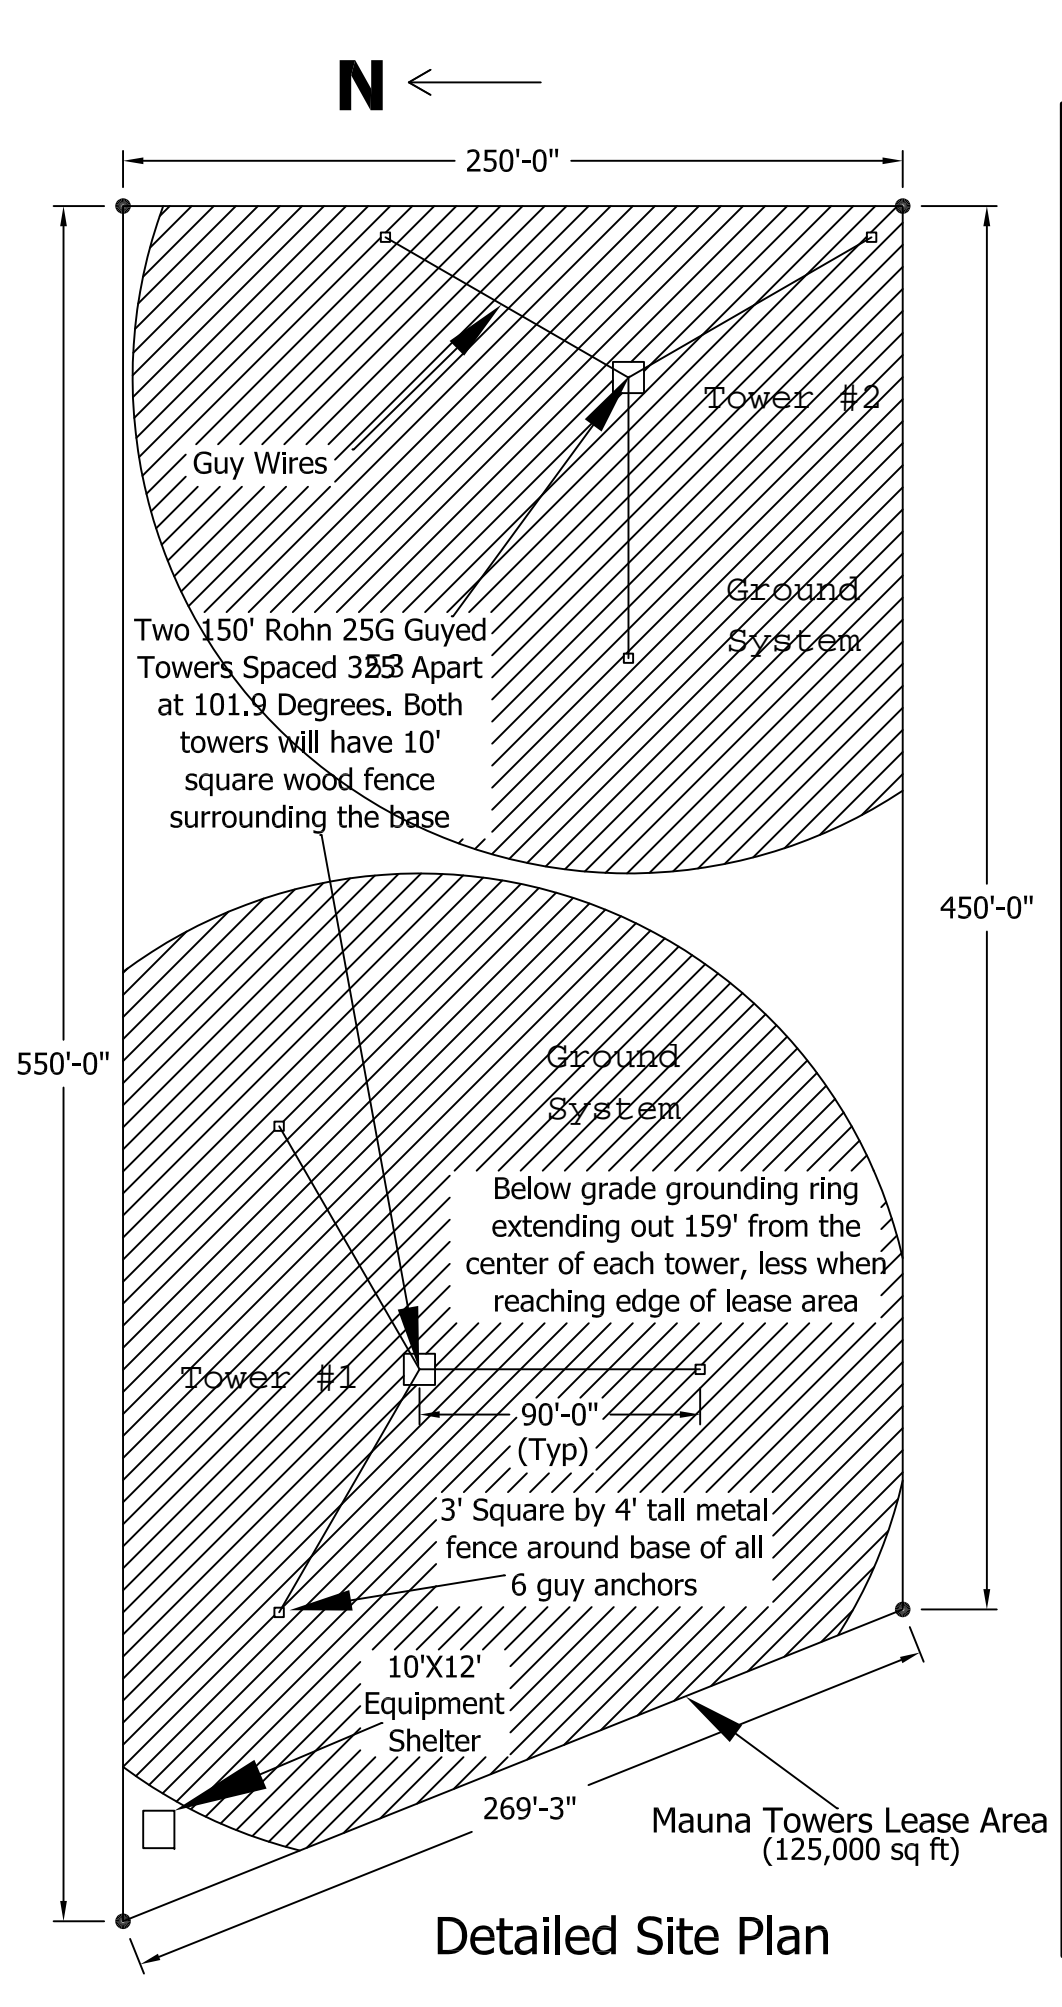


KDCO
GOLDEN, CO
1550 KHZ, 0.99 KW DAY ND
0.48 KW NIGHT, DA-N

Detailed Site Plan

#	REVISION	BY	DATE
1			
2			

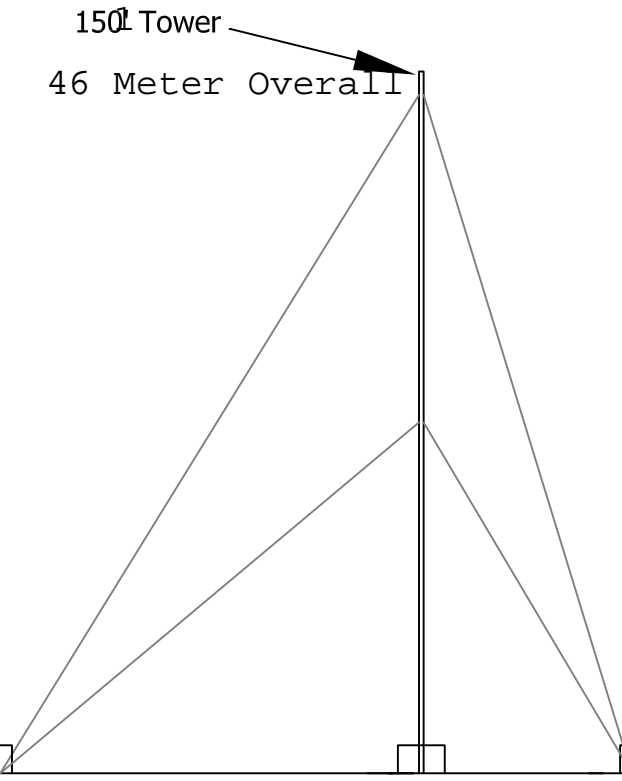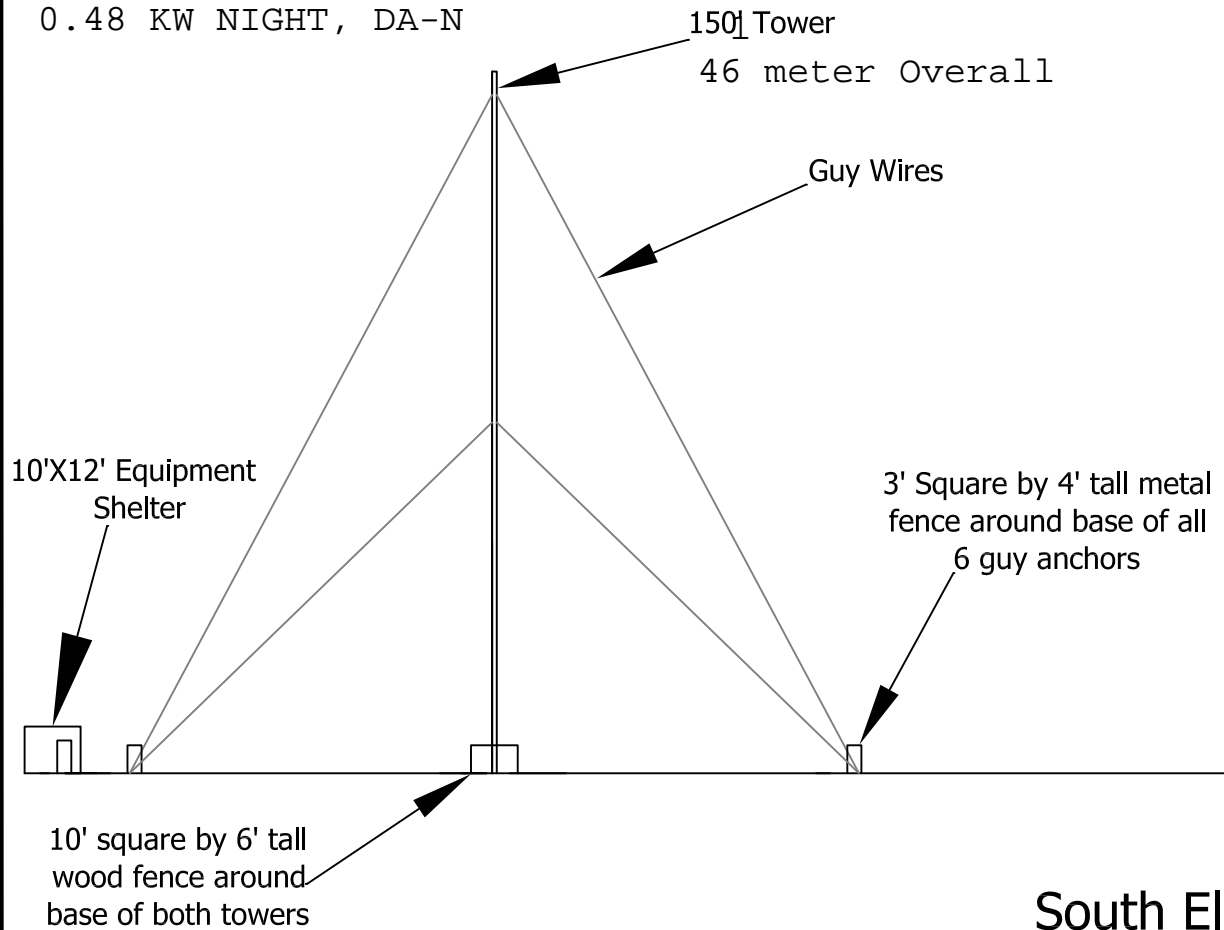


South Elevation

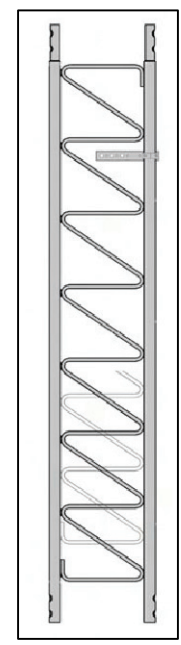

Typical Rohn 25G Tower Section



Looking West at Approximate Tower Locations



Closser Consulting LLC - *FOR* - **Mauna Towers, LLC**

4305 Darley Avenue
Boulder, CO 80305-6027
303-554-1432 aclosser@comcast.net

CLOSSER CONSULTING FILE NAME: Mauna Towers Page 2.dwg			
TITLE: Detailed Site Plan			
SITE: KGCQ AM Transmitter			
DATE: 2/29/2012	BY: DAC		Page 2 of 2