


PAINTING AND LIGHTING IN ACCORDANCE  
WITH F.A.A. SPECIFICATIONS.

NOT DRAWN TO  
SCALE OR SHAPE

N. LAT.: 38° 11' 18.5"  
W. LON: 84° 22' 13.0" NAD 1927

N. LAT.: 38° 11' 18.8"  
W. LON: 84° 22' 12.8" NAD 1983

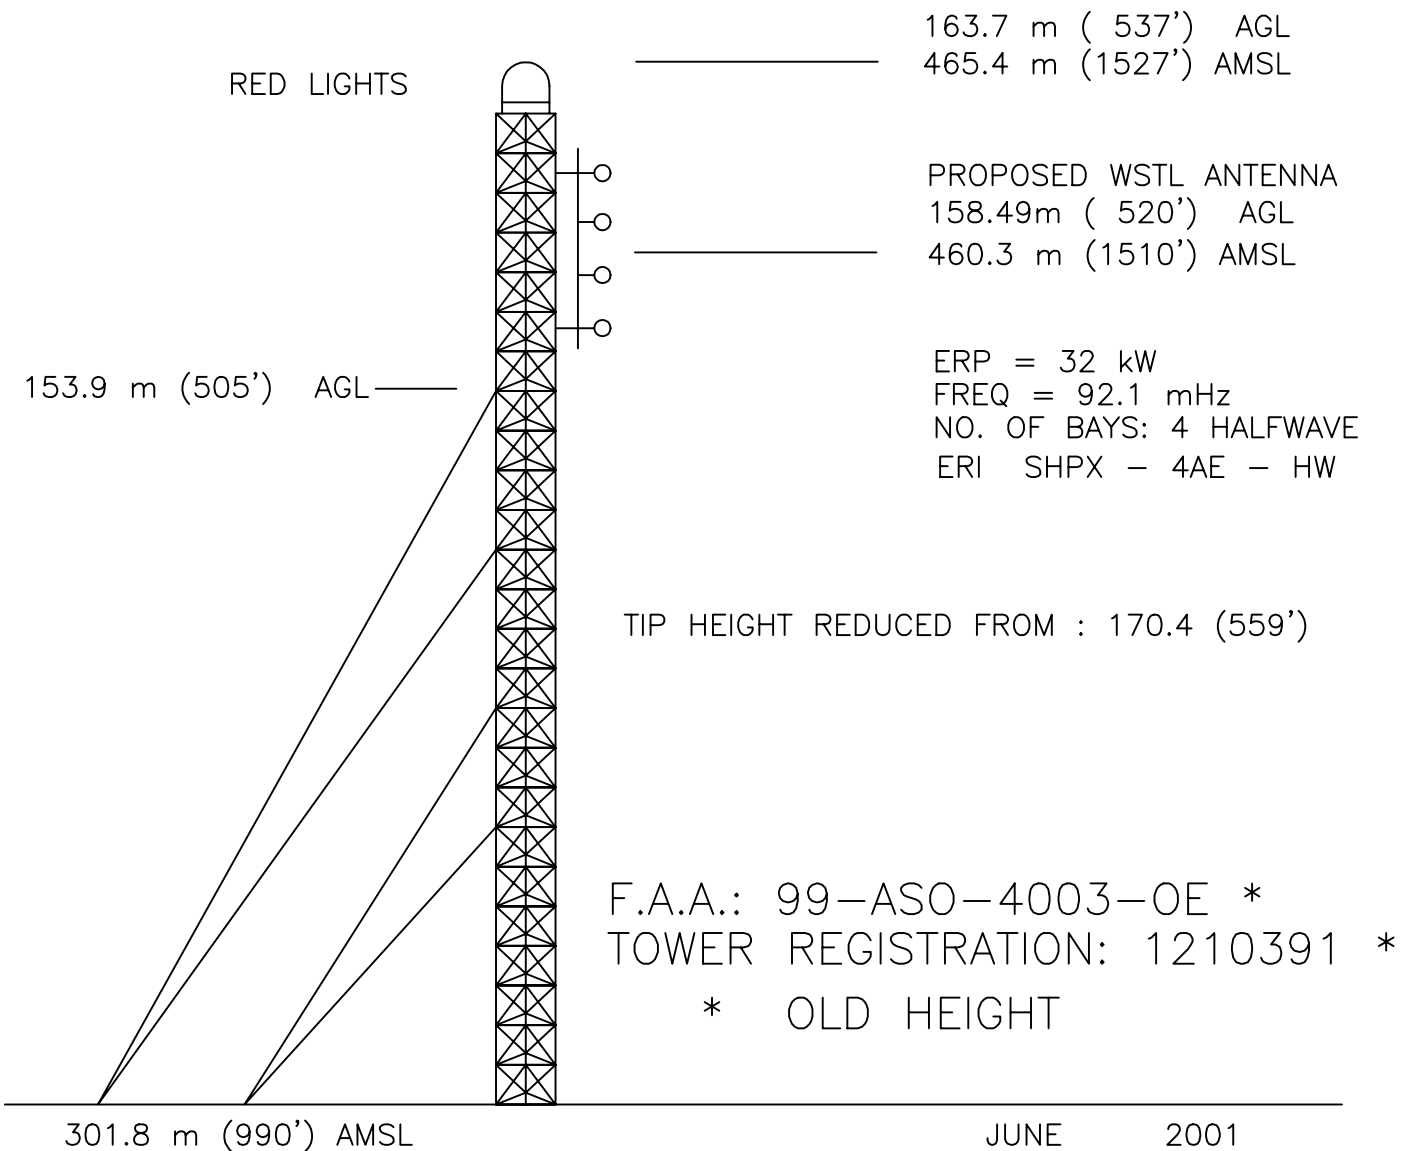

MULLANEY ENGINEERING, INC.  
GAITHERSBURG, MARYLAND

FIGURE 1  
VERTICAL TOWER SKETCH

RADIO STATION WSTL  
CARLISLE, KENTUCKY  
CH. 221C2 32 KW 186 M HAAT