


GROUND SYSTEM

120 #10 bare copper wires buried 6" to 8" deep, equally spaced around each tower. Each radial is 164 feet long (50 meters) except where they exceed the property dimensions or are shortened at intersections and bonded to a 3" copper strap. Another 3" strap connects the tower bases to each other.

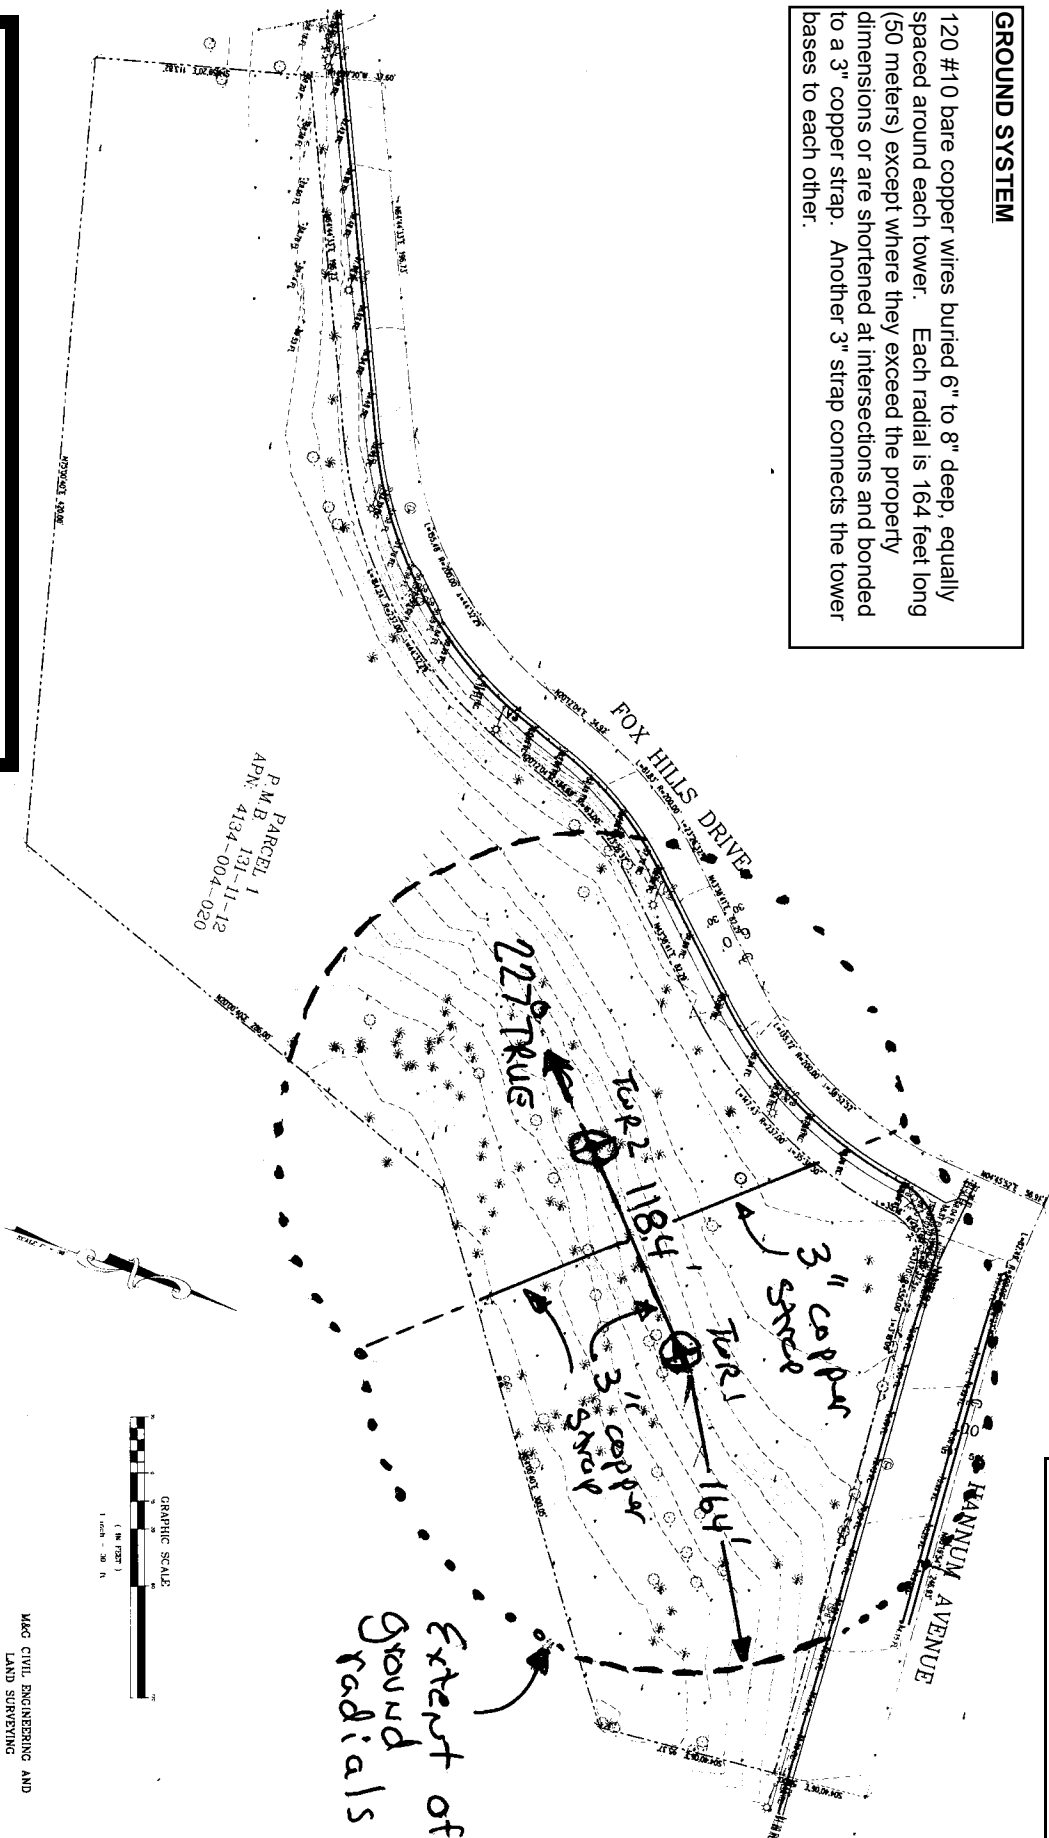

Mueller Broadcast Design
 613 S. La Grange Road
 La Grange, Illinois 60525
 (708) 352-2166

Site Plat and Ground System

Schwab Multimedia LLC

FCC Form 301 Section III-A #7

Supporting Exhibit 13

0.40 KW-D • 0.17 KW-N • K W I F • 1500 KHz

Culver City, California

October 2020

(PRELIMINARY WORKING DRAWING)



