


**VERTICAL PLAN SKETCH**  
 CES Properties Tower Site  
 Brecksville, Ohio  
 000114

Coordinates: NL 41-16-50  
 WL 81-37-22

Ground Level: 1,169 feet

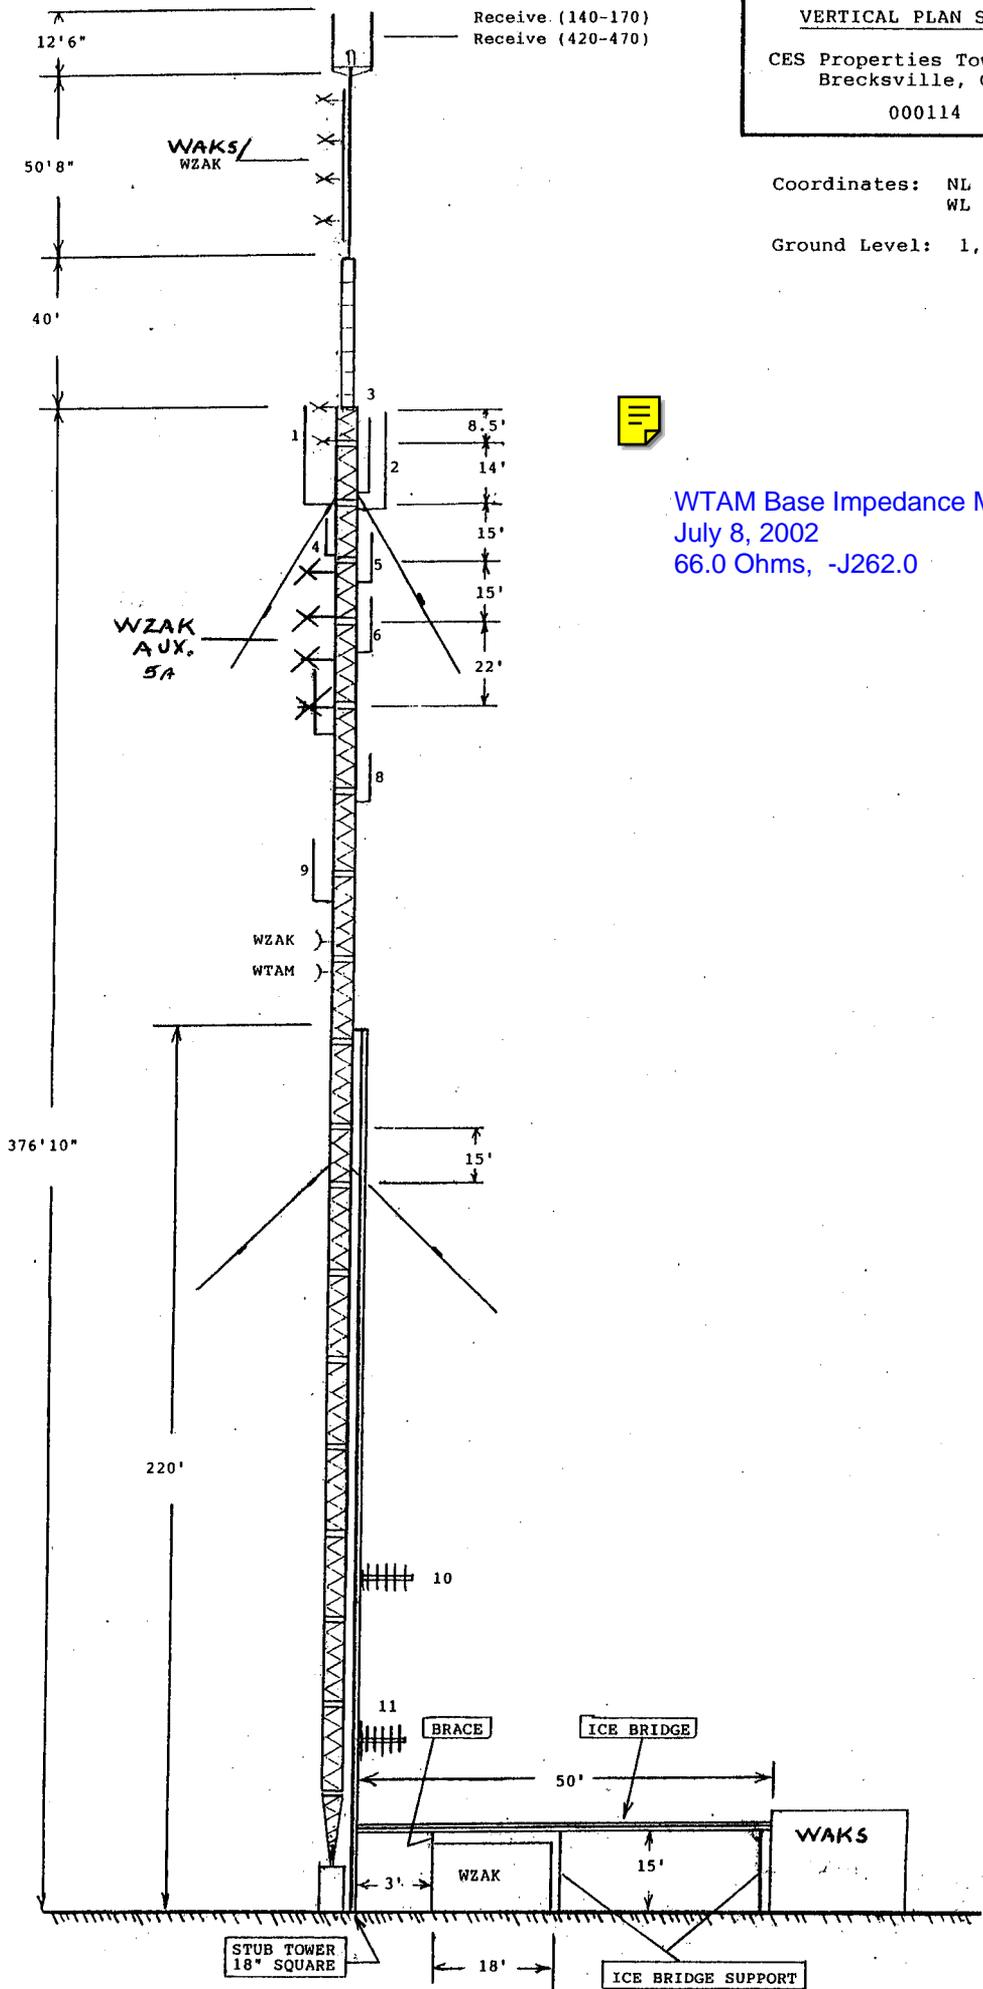

WTAM Base Impedance Measurement  
 July 8, 2002  
 66.0 Ohms, -J262.0