

PAINTING AND LIGHTING IN ACCORDANCE  
WITH F.A.A. SPECIFICATIONS.


NOT DRAWN TO  
SCALE OR SHAPE

N. LAT.: 40° 17' 20"  
W. LON: 79° 42' 04" NAD 1927

ARRAY CENTER COORDINATES

N. LAT.: 40° 17' 20.3"  
W. LON: 79° 42' 03.2" NAD 1983

TOWERS: #1, #2 & #4

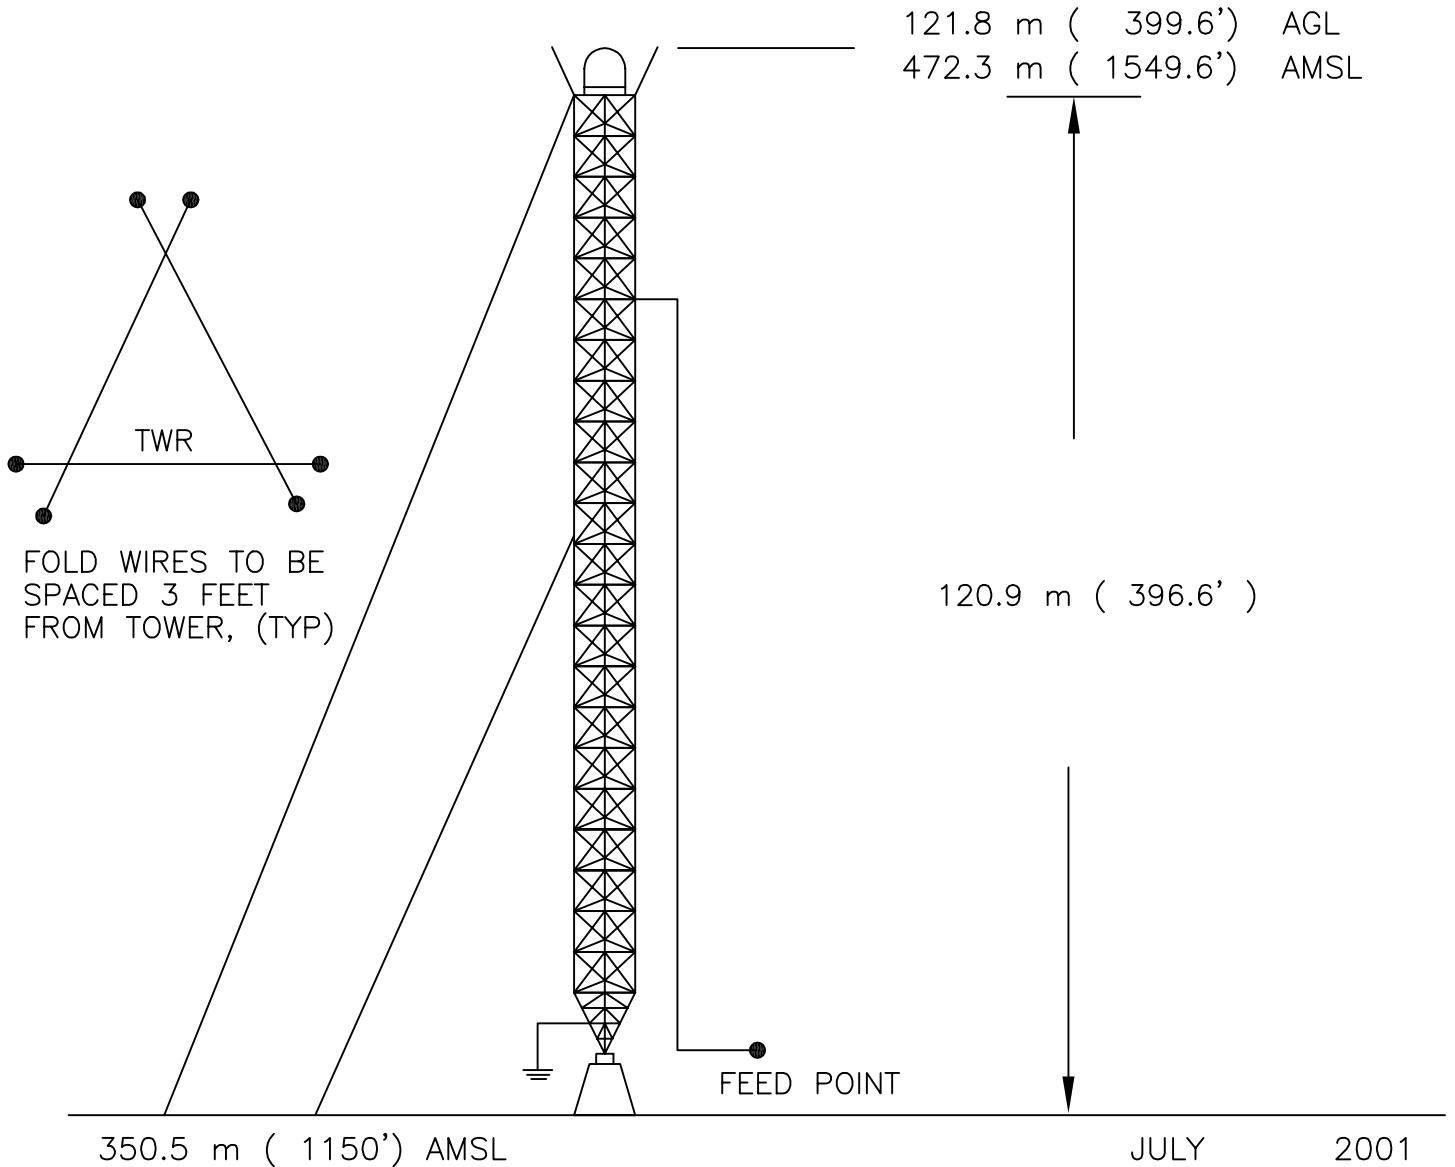

MULLANEY ENGINEERING, INC.

GAITHERSBURG, MARYLAND

FIGURE 2-A  
VERTICAL TOWER SKETCH

AM BROADCAST STATION WHKB  
BROADCAST COMMUNICATIONS, INC.  
IRWIN, PENNSYLVANIA

PAINTING AND LIGHTING IN ACCORDANCE  
WITH F.A.A. SPECIFICATIONS.


NOT DRAWN TO  
SCALE OR SHAPE

N. LAT.: 40° 17' 20"  
W. LON: 79° 42' 04" NAD 1927

ARRAY CENTER COORDINATES

N. LAT.: 40° 17' 20.3"  
W. LON: 79° 42' 03.2" NAD 1983

TOWER: #3

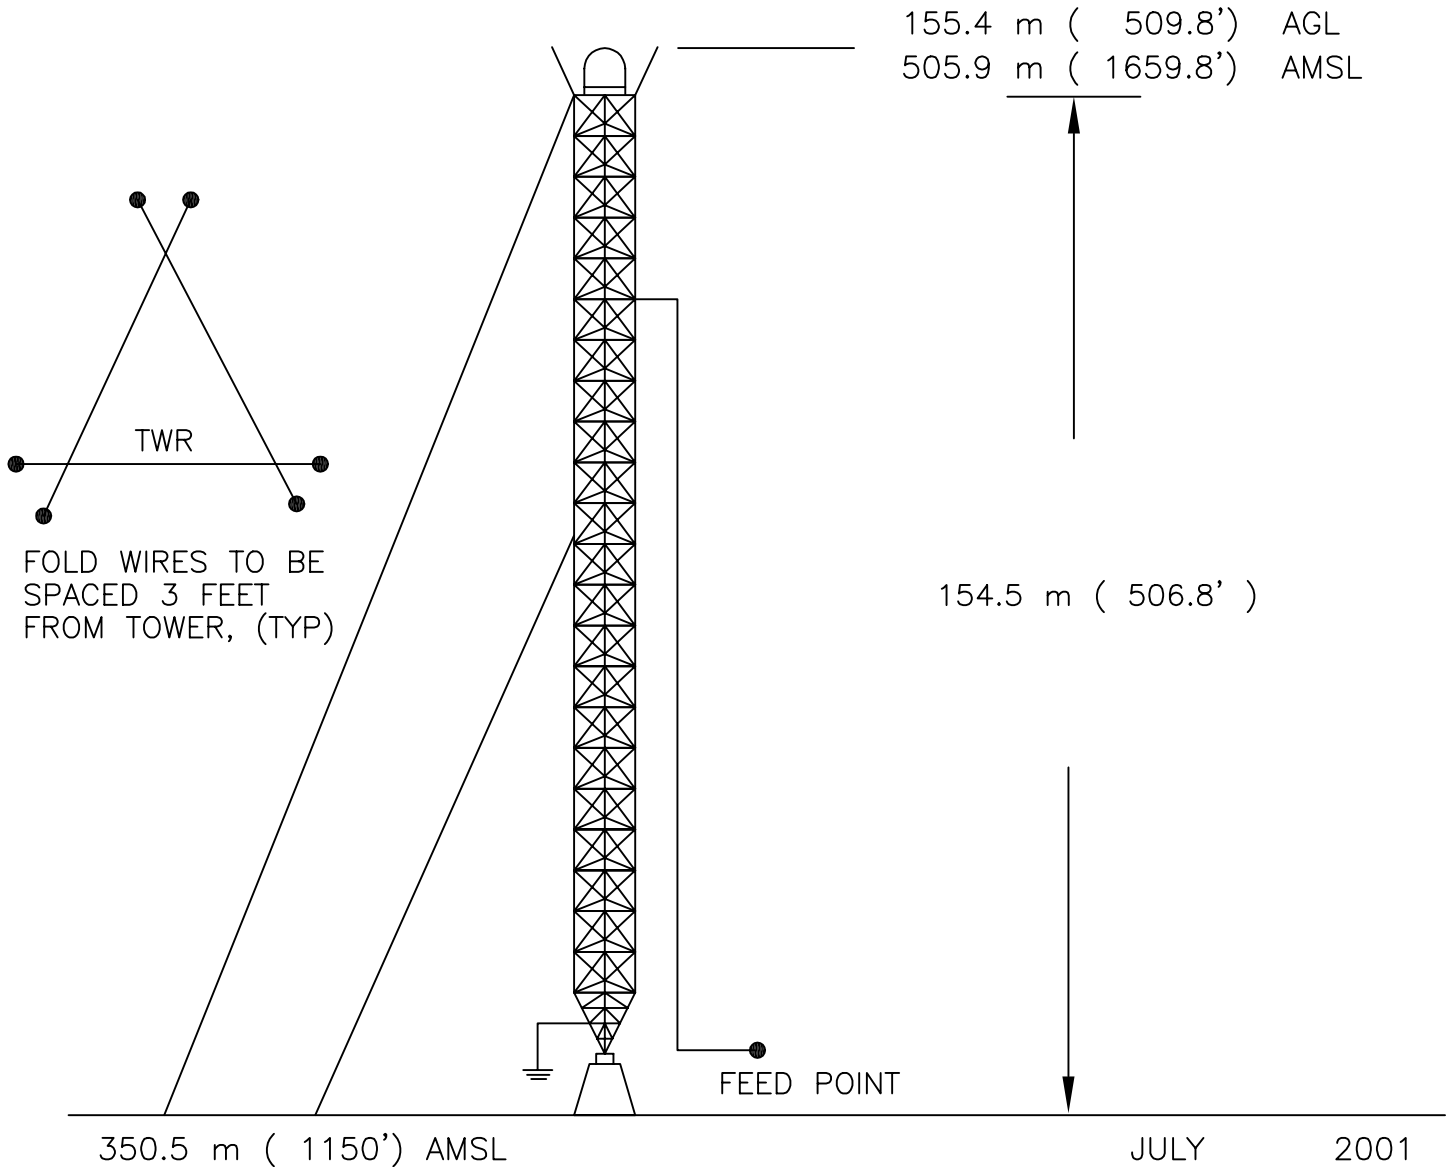

MULLANEY ENGINEERING, INC.

GAITHERSBURG, MARYLAND

FIGURE 2-B  
VERTICAL TOWER SKETCH

AM BROADCAST STATION WHKB  
BROADCAST COMMUNICATIONS, INC.

IRWIN, PENNSYLVANIA