


PAINTING AND LIGHTING IN ACCORDANCE
WITH F.A.A. SPECIFICATIONS.

N. LAT.: 40° 16' 41"
W. LON: 74° 04' 51" NAD 1927

N. LAT.: 40° 16' 41.4"
W. LON: 74° 04' 49.5" NAD 1983

NOT DRAWN TO
SCALE OR SHAPE

DUAL LIGHTING SYSTEM
TINTON FALLS, NJ

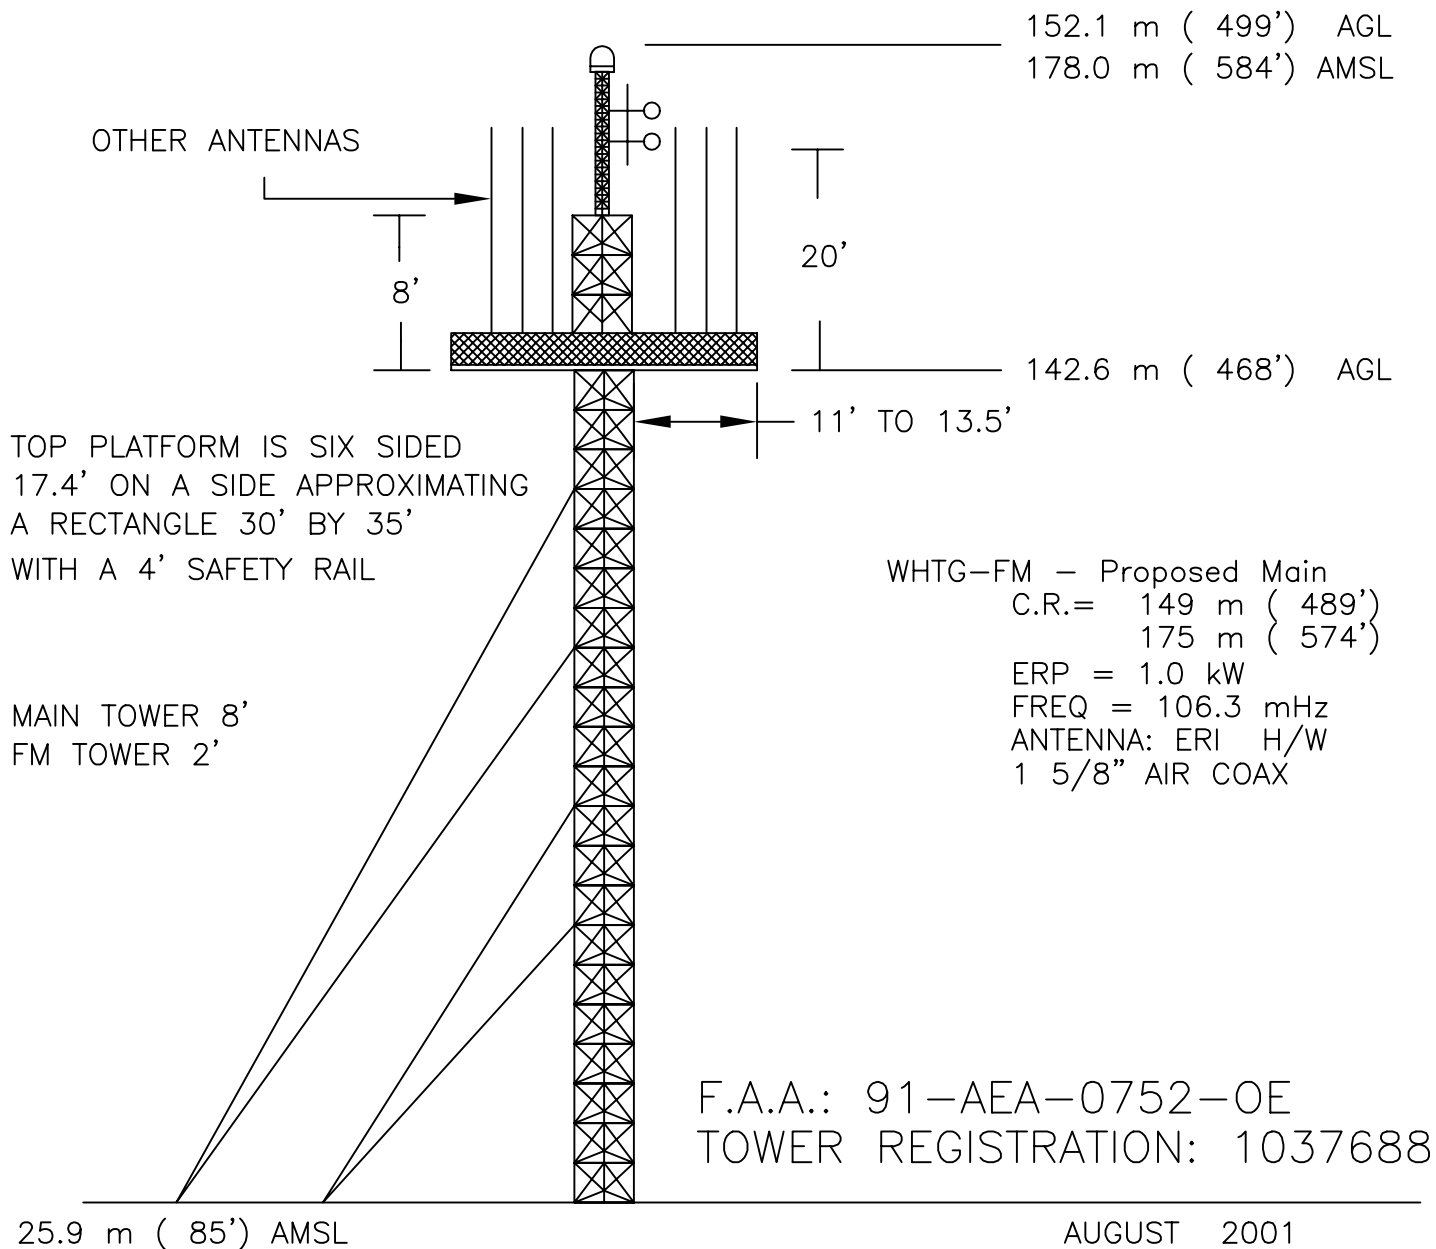

MULLANEY ENGINEERING, INC.
GAITHERSBURG, MARYLAND

FIGURE 1
VERTICAL TOWER SKETCH

RADIO STATION WHTG-FM
EATONTOWN, NJ
CH. 292A 1.0 KW 155 M HAAT