


PAINTING AND LIGHTING IN ACCORDANCE
WITH F.A.A. SPECIFICATIONS.

N. LAT.: 37° 55' 41.0"
W. LON: 98° 17' 58.0" NAD 1927

N. LAT.: 37° 55' 41.1"
W. LON: 98° 17' 59.2" NAD 1983

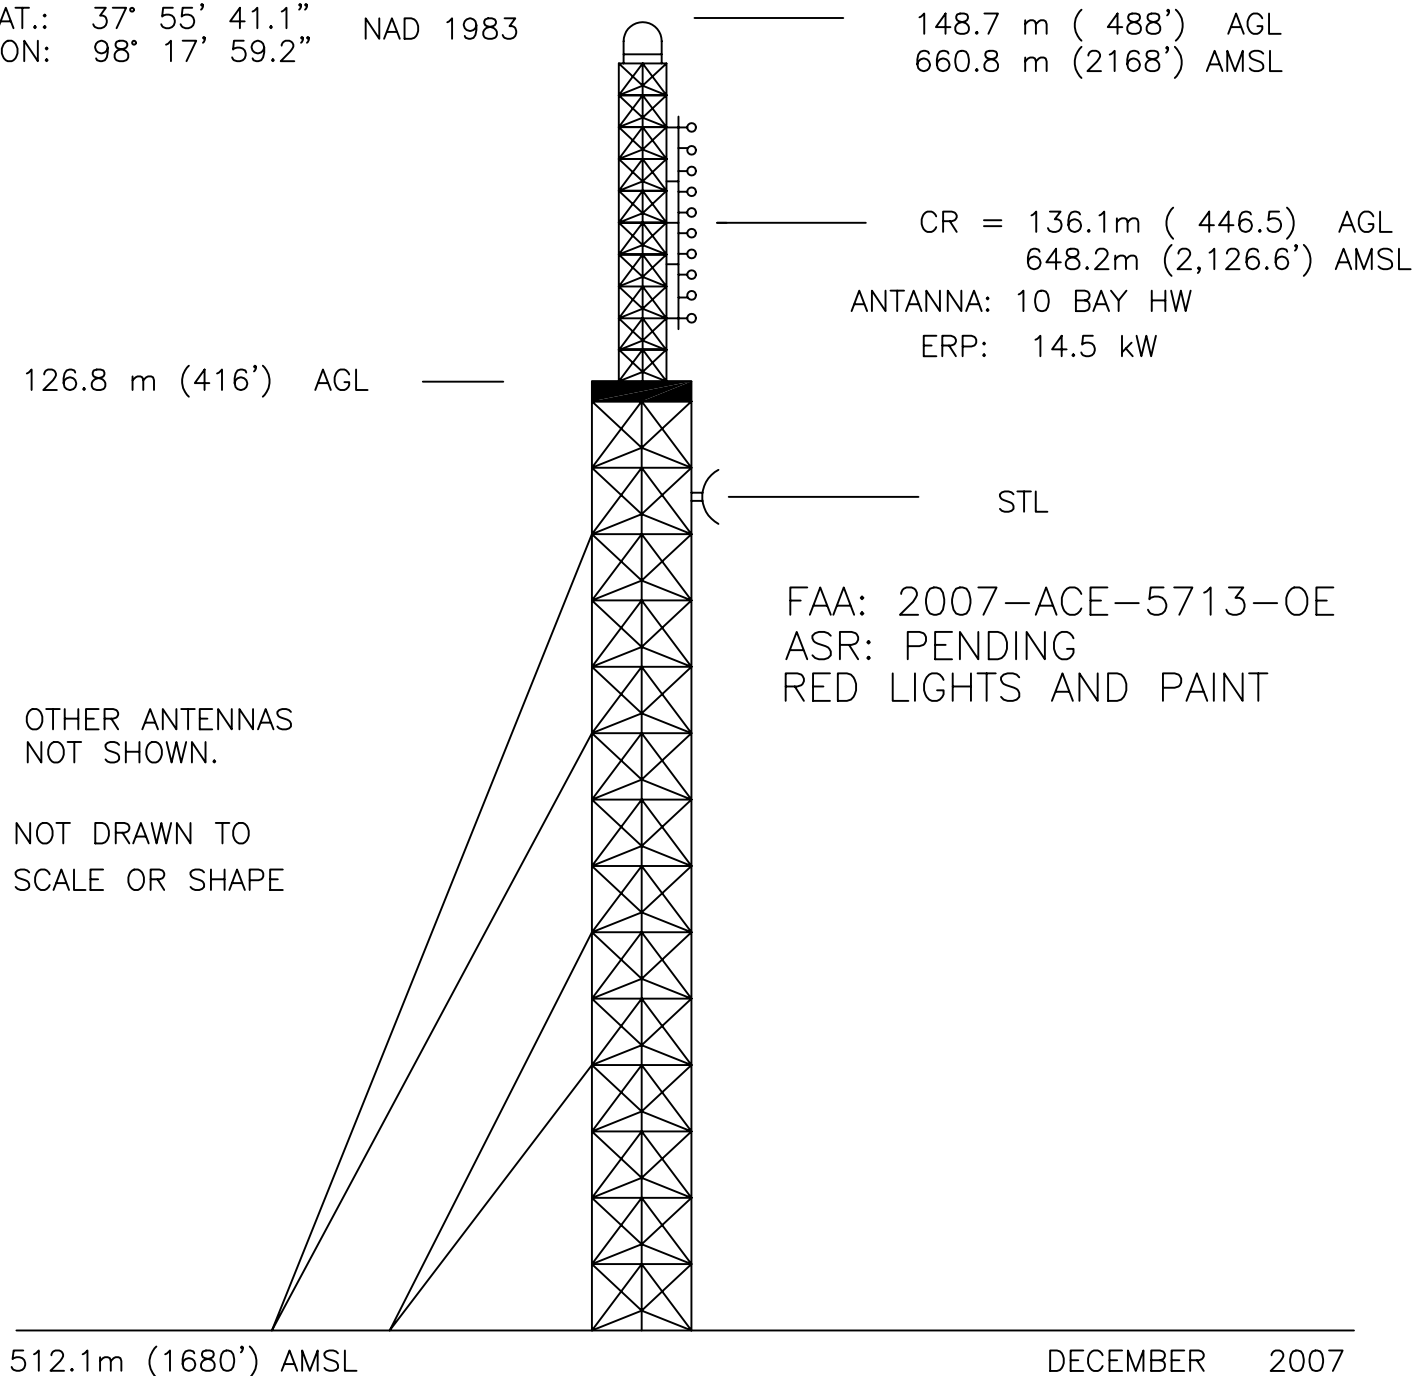

MULLANEY ENGINEERING, INC.
GAITHERSBURG, MARYLAND

FIGURE 3
VERTICAL TOWER SKETCH

RADIO STATION KNZS (FM)
ARLINGTON, KANSAS
CH. 262C3 14.5 KW 135 m HAAT

