


ENGINEERING STATEMENT

The engineering data contained herein have been prepared on behalf of TRINITY BROADCASTING NETWORK, licensee of television translator W50BY in Galesburg, Illinois, in support of this application for modification of Construction Permit BMPTT-20060106ABR to specify digital operation on Channel 51 (its authorized displacement channel) from the licensed W50BY site, as a "flashcut" proposal.

It is proposed to utilize the authorized ERI omnidirectional antenna at the authorized height on the side of the existing 148-meter communications tower. Exhibit B is a map upon which the predicted service contours are plotted. It is important to note that the newly proposed 51 dBu contour encompasses a significant portion of the Grade A contour that obtains from the licensed W50BY facility. Operating parameters for the proposed facility are tabulated in Exhibit C. An interference study is provided in Exhibit D, and a power density calculation follows as Exhibit E.

Because no change in the overall height or location of the existing tower is proposed, the FAA has not been notified of this application. The FCC issued Antenna Structure Registration Number 1010144 to this tower.

I declare under penalty of perjury that the foregoing statements and the attached exhibits, which were prepared by me or under my immediate supervision, are true and correct to the best of my knowledge and belief.

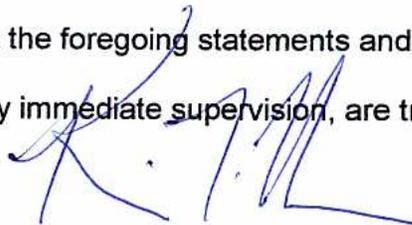

KEVIN T. FISHER


February 28, 2006

CONTOUR POPULATION

51 DBU : 103,949

41 DBU : 178,783

SMITH and FISHER

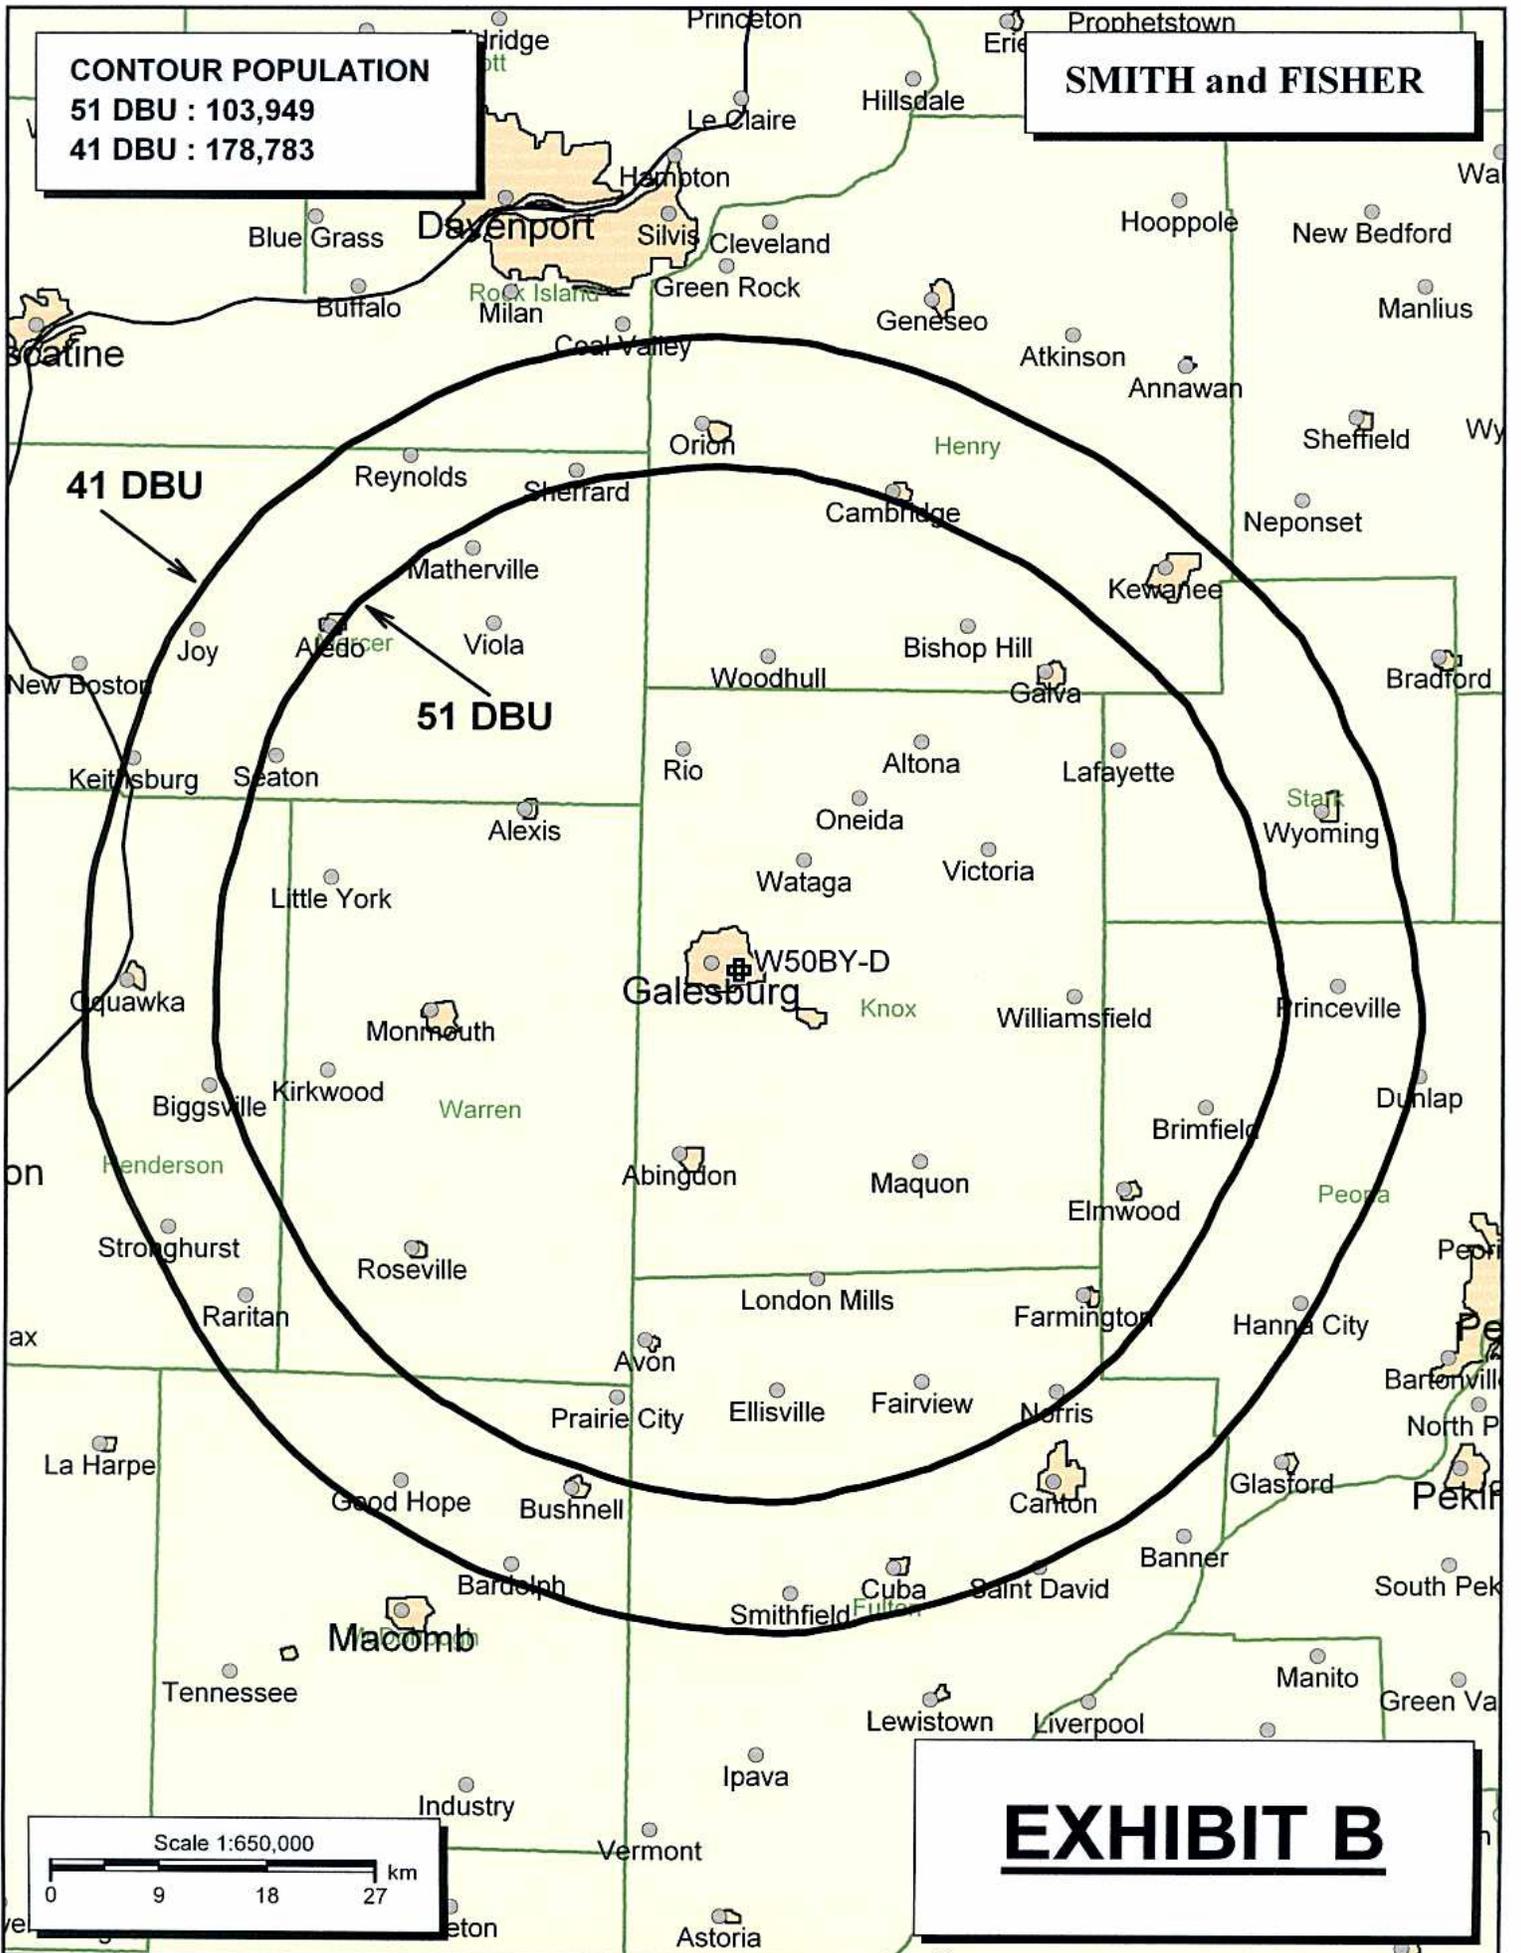

51 DBU

41 DBU

EXHIBIT B

Scale 1:650,000



PROPOSED OPERATING PARAMETERS

PROPOSED W50BY-D
CHANNEL 51 – GALESBURG, ILLINOIS
[MODIFICATION OF BMPTT-20060106ABR]

Transmitter Power Output:	1.7 kw
Transmission Line Efficiency:	63.1%
Antenna Power Gain – Toward Horizon:	14.06
Antenna Power Gain – Main Lobe:	14.06
Effective Radiated Power – Toward Horizon:	15.0 kw
Effective Radiated Power – Main Lobe:	15.0 kw
Transmitter Make and Model:	Type-accepted
Rated Output	2.0 kw
Transmission Line Make and Model:	Andrew HJ7-50A
Size and Type:	1-5/8" air heliax
Length:	350 feet
Antenna Make and Model:	ERI AL8
Orientation	Omnidirectional
Beam Tilt	1.75 degrees
Radiation Center Above Ground:	98 meters
Radiation Center Above Mean Sea Level:	334 meters

LONGLEY-RICE INTERFERENCE STUDIES
PROPOSED W50BY-D
CHANNEL 51 – GALESBURG, ILLINOIS
[MODIFICATION OF BMPTT-20060106ABR]

We conducted detailed interference studies using the Longley-Rice methodology contained in the Commission's *OET Bulletin No. 69*, with respect to all facilities of concern. The software utilizes a 1-square kilometer cell size, calculates signal strength at 0.1 kilometer increments along each radial studied, and employs the 1990 U.S. Census to count population within cells. In addition, the program does not attribute interference to the proposed facility in cells within the protected contour of the station under study where interference from another source (other than proposed W50BY-D) already is predicted to exist (also known as "masking"). The results of these studies are provided in Exhibit D-2. They conclude that the facility proposed herein causes no significant new interference to any of the potentially affected stations.

As a result, it is believed that the proposed W50BY-D facility complies with the requirements of Sections 74.709, 74.793(e), 74.793(f), 74.793(g), 74.793(h), 74.794(b) and 73.1030 of the Commission's Rules.

INTERFERENCE SUMMARY

PROPOSED W50BY-D
 CHANNEL 51 – GALESBURG, ILLINOIS
 [MODIFICATION OF BMPTT-20060106ABR]

<u>Call Sign</u>	<u>Status</u>	<u>City, State</u>	<u>Ch.</u>	<u>Longley-Rice Service Population</u>	<u>Unmasked Interference From Proposed Facility</u>	<u>%</u>
WPWR-DT BPCDT-19991101ALA	CP	Gary, IN	51	8,687,335	138	<0.1
KGAN-DT BMPCDT-20020911AAM	CP	Cedar Rapids, IA	51	858,776	127	<0.1

POWER DENSITY CALCULATION
PROPOSED W50BY-D
CHANNEL 51 – GALESBURG, ILLINOIS
[MODIFICATION OF BMPTT-20060106ABR]

Since the FCC considers the possible biological effects of RF transmissions in its environmental determinations, we have studied the matter with respect to this Galesburg facility. Employing the methods set forth in *OET Bulletin No. 65* and considering a main-lobe effective radiated power of 15.0 kw, an antenna radiation center 98 meters above ground, and the vertical pattern of the ERI antenna, maximum power density two meters above ground of 0.00051 mw/cm^2 is calculated to occur 86 meters from the base of the tower. Since this is only 0.1 percent of the 0.46 mw/cm^2 reference for uncontrolled environments (areas with public access) surrounding a facility operating on Channel 51 (692-698 MHz), this proposal may be excluded from consideration with respect to public exposure to nonionizing electromagnetic radiation.

Further, the station owner will take whatever precautionary steps are necessary, such as reducing power or leaving the air temporarily, to ensure that workers operating in the vicinity of the antenna are not exposed to excessive nonionizing radiation.