


Utilities:

1. 100A 230V 1 ϕ minimum
2. 6 pair telephone underground or overhead

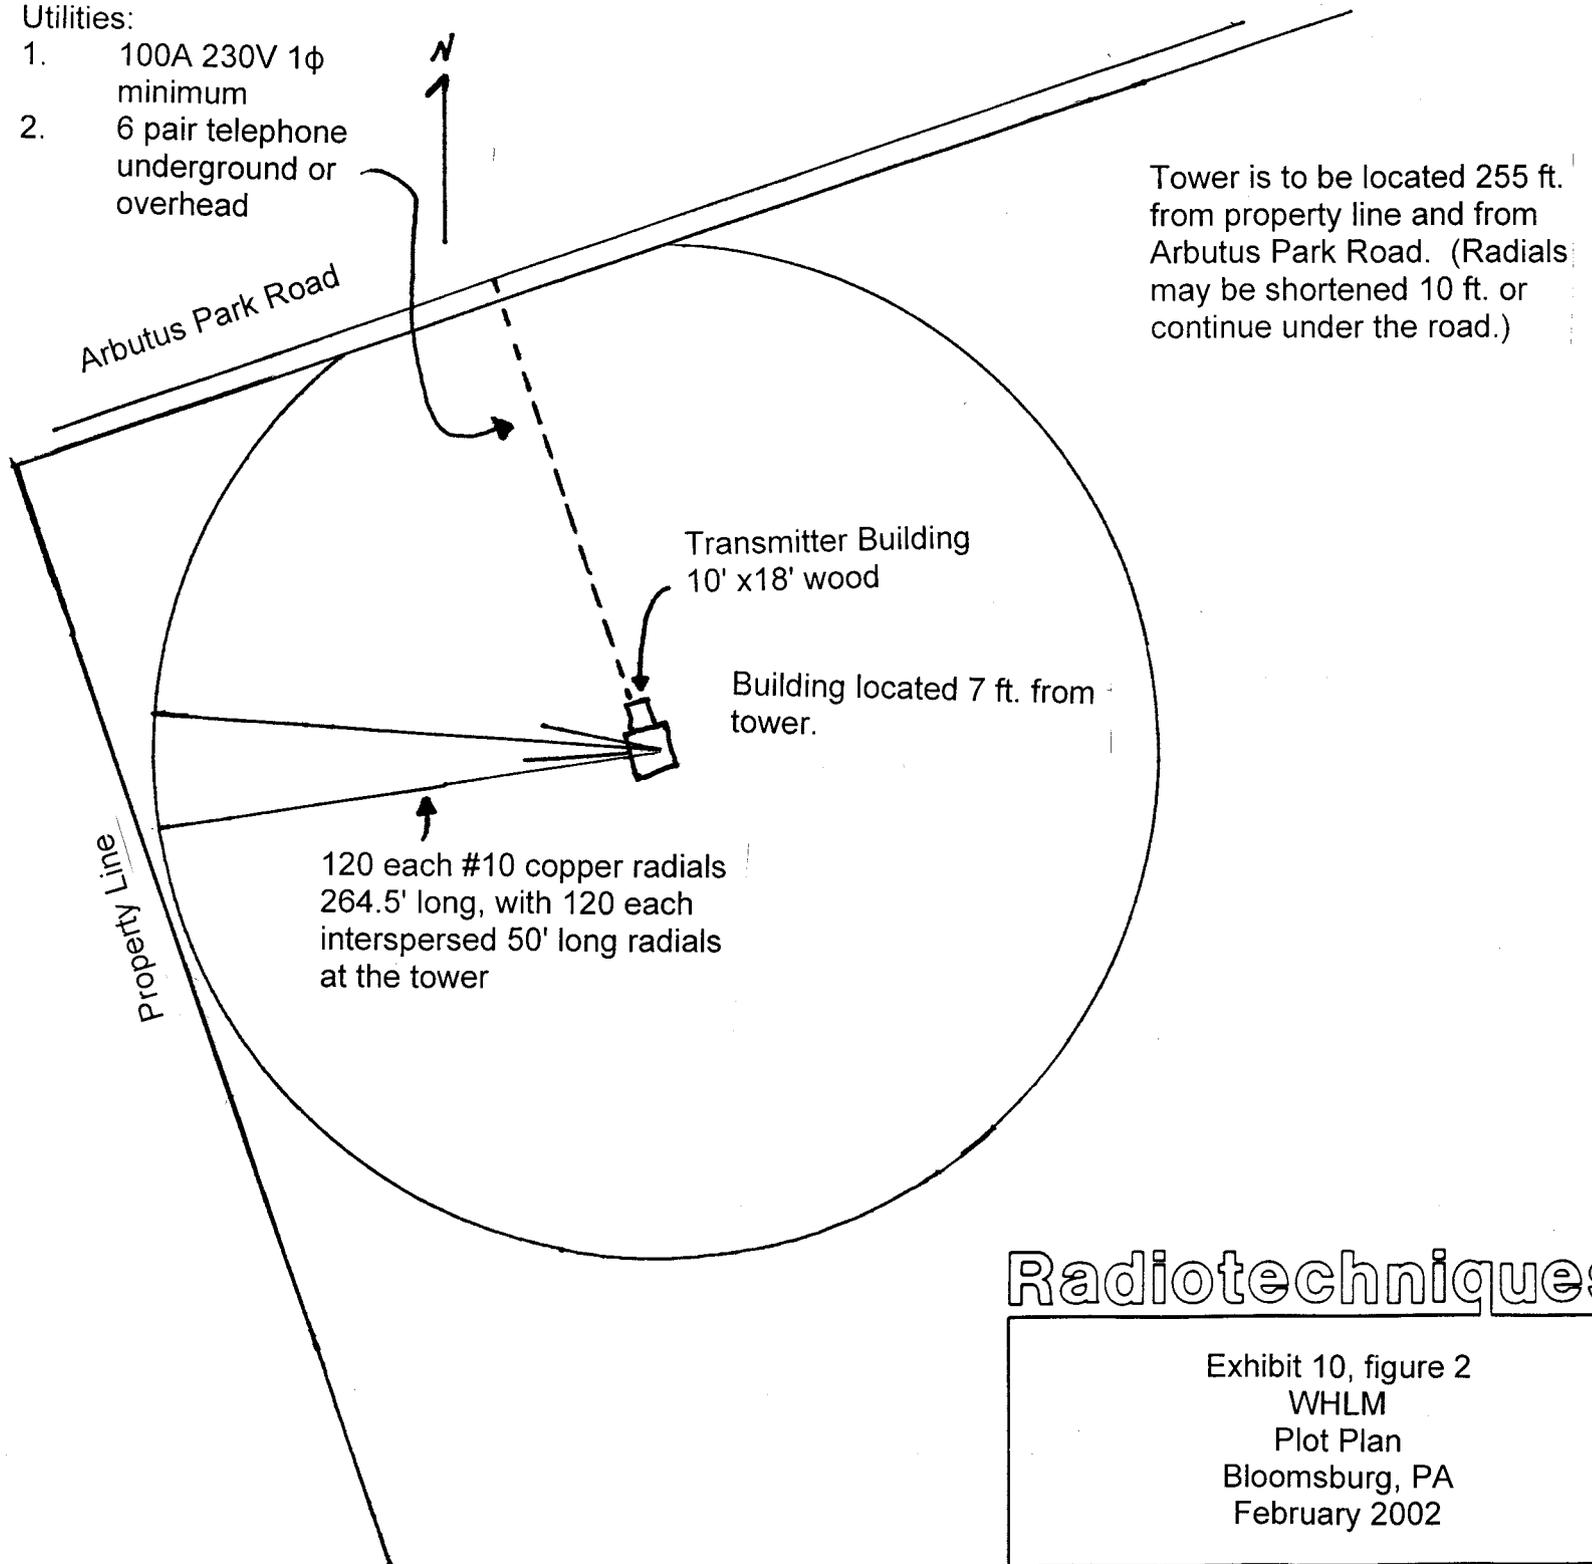

Tower is to be located 255 ft. from property line and from Arbutus Park Road. (Radials may be shortened 10 ft. or continue under the road.)

Transmitter Building
10' x 18' wood

Building located 7 ft. from tower.

120 each #10 copper radials
264.5' long, with 120 each
interspersed 50' long radials
at the tower

Radiotechniques

Exhibit 10, figure 2
WHLM
Plot Plan
Bloomsburg, PA
February 2002